


ROOF TRUSS HEEL HEIGHTS

4/12 PITCH - 12" HEEL - 24" OVHG

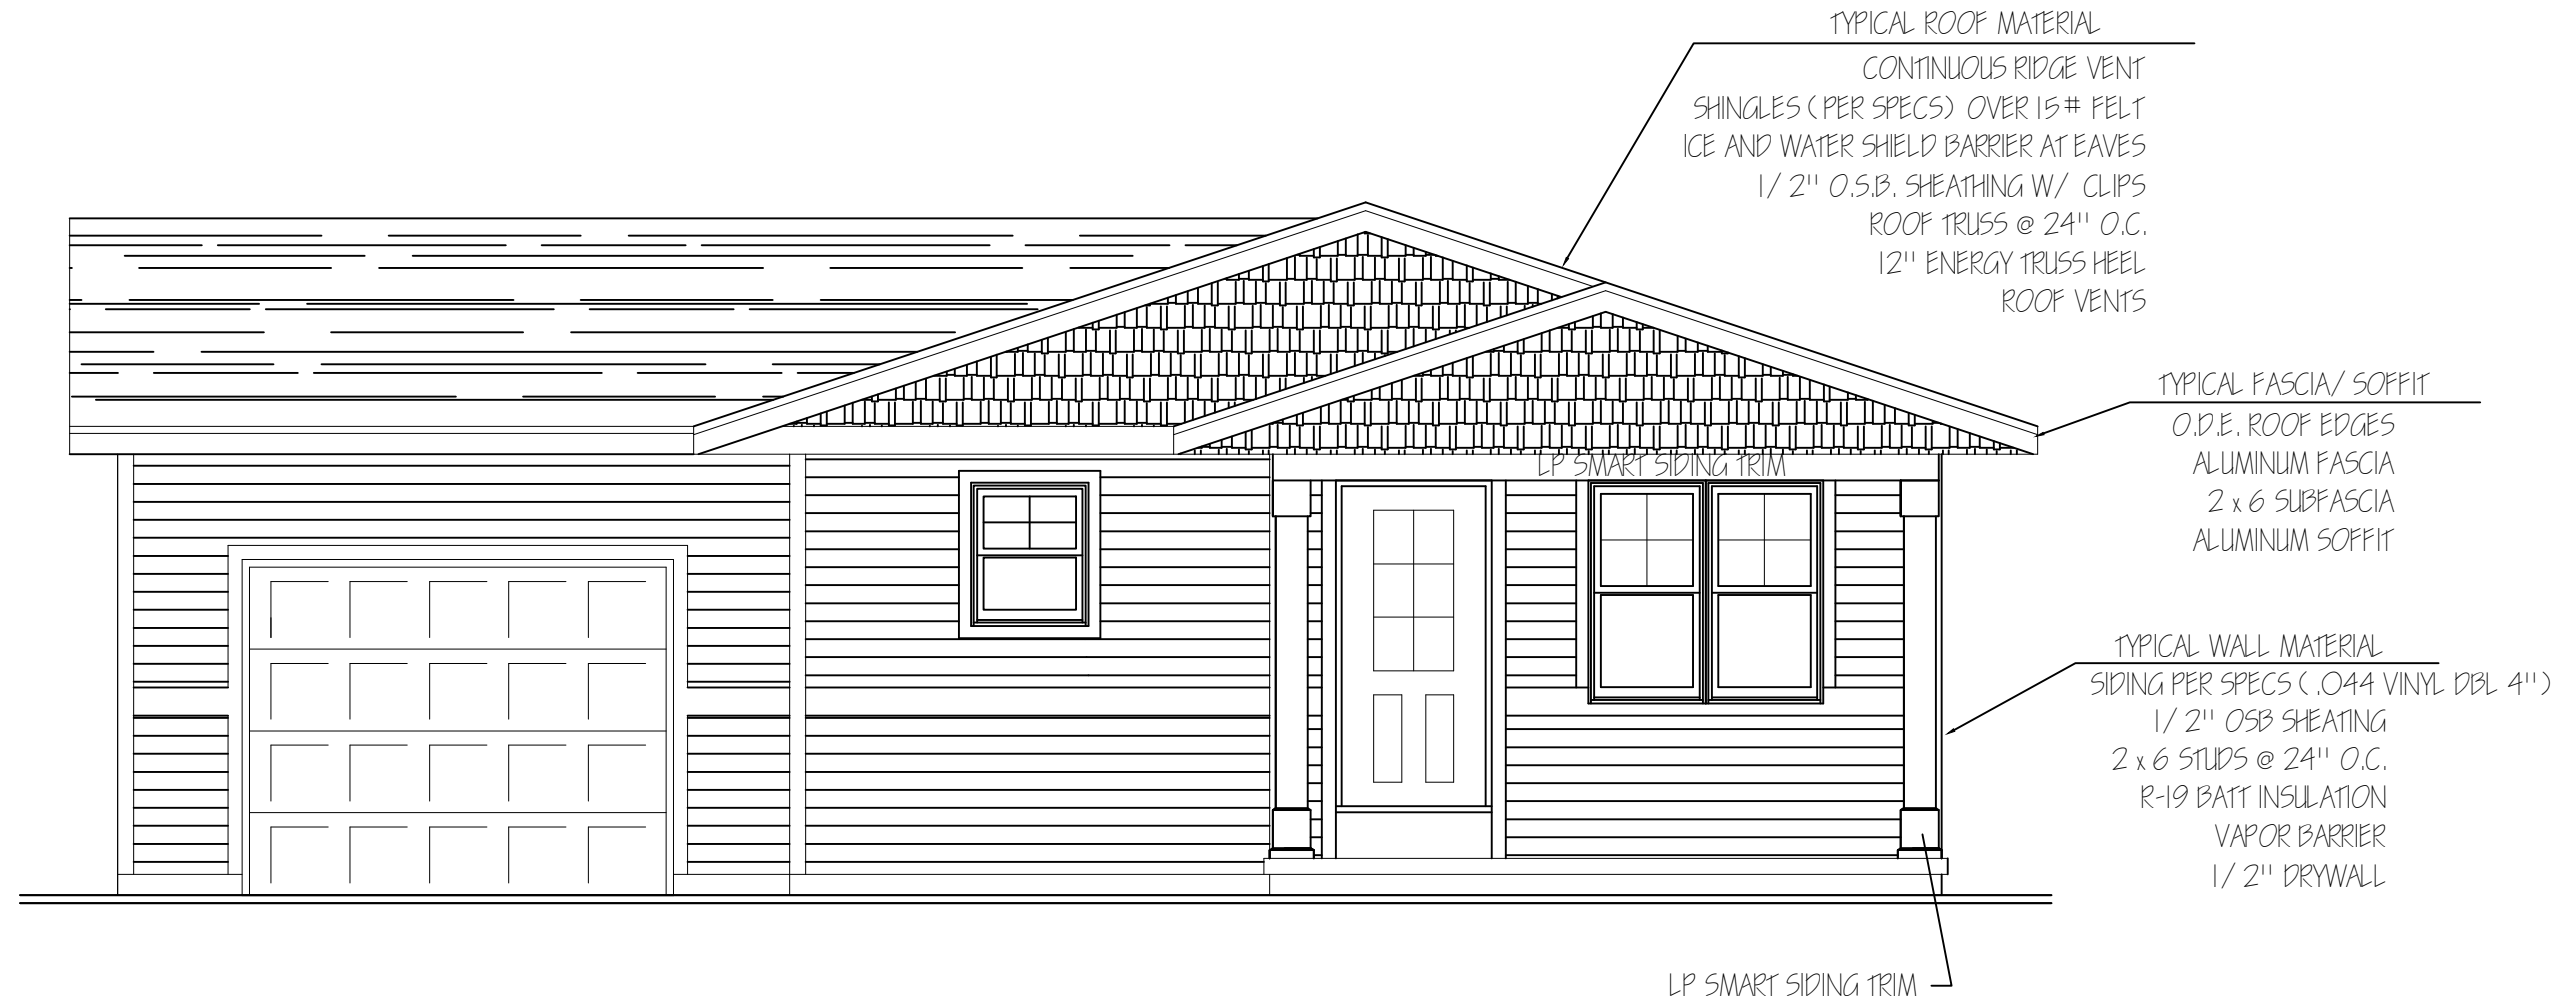


FRONT ELEVATION
1/4"=1'-0"



LEFT ELEVATION
1/8"=1'-0"



RIGHT ELEVATION
1/8"=1'-0"

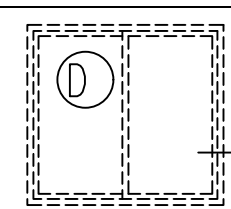

EGRESS BASEMENT WINDOW
W/ ESCAPE WELL


REAR ELEVATION
1/4"=1'-0"

REVISIONS	
DATE	DESCRIPTION


CLIENT:	HABITAT FOR HUMANITY 4409 VAYLOR WAY	DATE:	2/6/23	SCALE:	1/4"=1'-0"
TITLE:	ELEVATIONS	SO. FEET:	960	PAGE #:	1 OF 6
PRINT #:		DRAWN BY:	JCOOK		

1014 Fiedler Lane #29
PO Box 258128
Madison, WI 53725-8128

Habitat for Humanity
of Dane County, Inc.

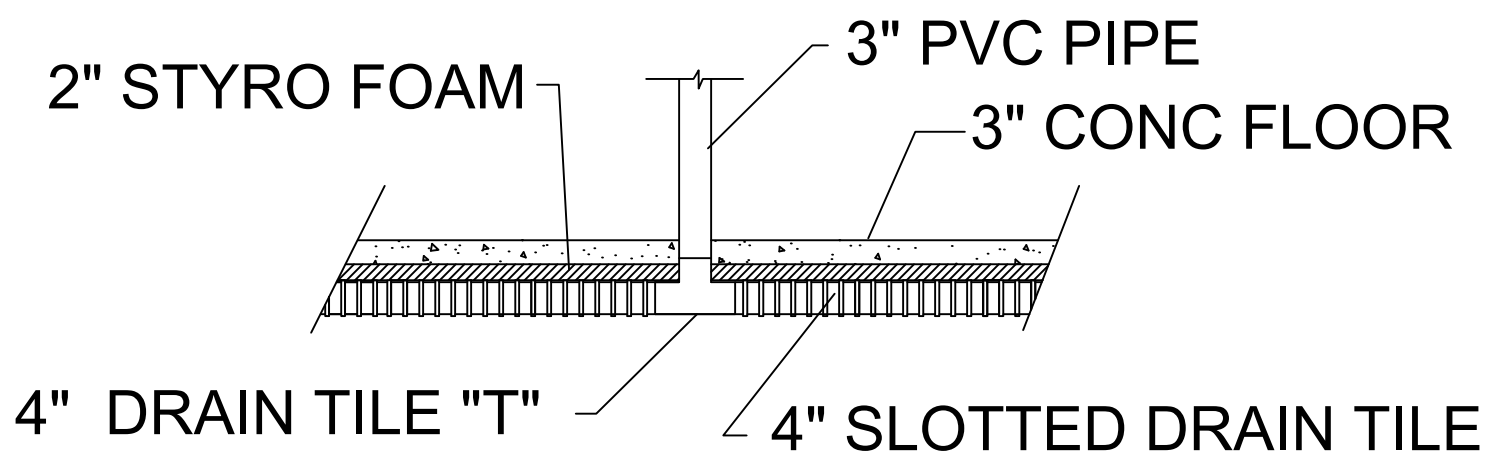

RADON PIPE DETAIL
SCALE = 1/2" = 1'-0"

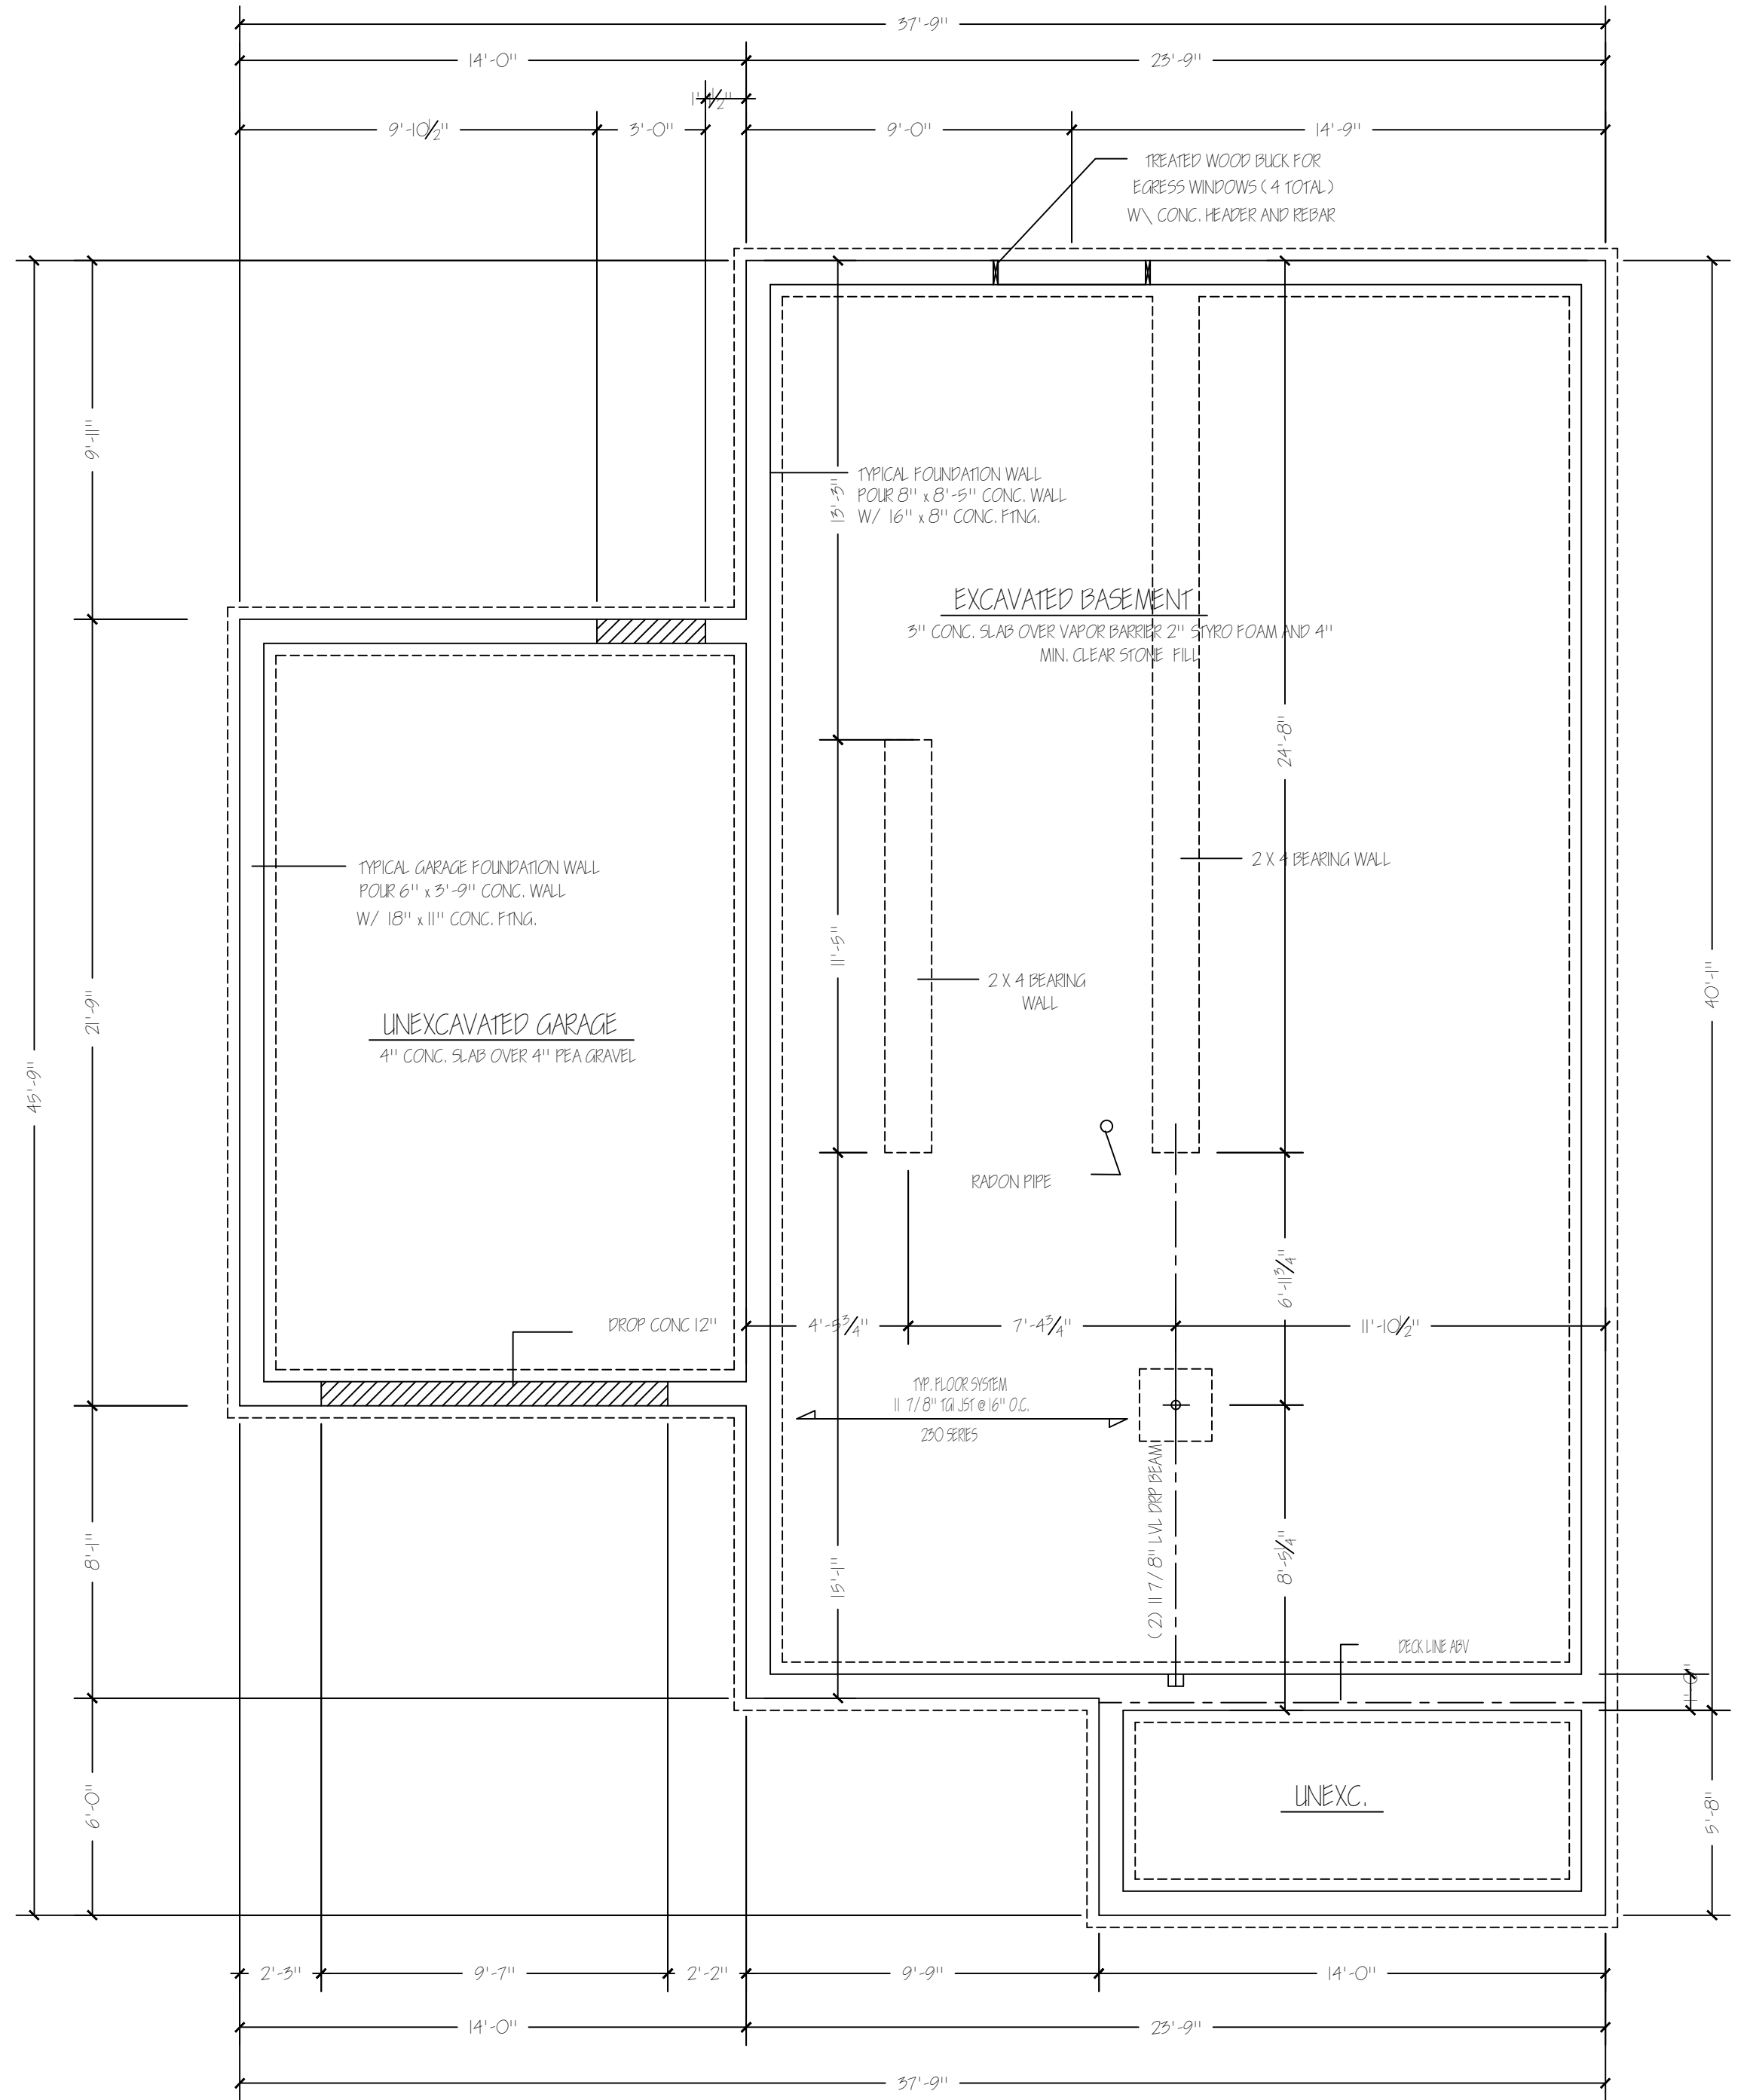


REVISIONS		CLIENT: HABITAT FOR HUMANITY 4409 VAYLOR WAY		TITLE: FOUNDATION		DATE: 2/6/23		SQ. FEET:		PAGE #: 2 OF 6	
NO.	DESCRIPTION	DATE	BY	PRINT #	DRAWN BY: JCOOK	SCALE: 1/4"=1'-0"	DATE	BY	DESCRIPTION	DATE	BY


1014 Fiedler Lane #29
PO Box 258128
Madison, WI 53725-8128

Habitat for Humanity
of Dane County, Inc.

DOOR SCHEDULE							
NO.	TYPE	QTY	WIDTH	HGT	THK	MTL	REMARKS
1	B	2	3'-0"	6'-8"	1 3/4"	MTL	W/ GLASS
2	A	1	3'-0"	6'-8"	1 3/4"	MTL	FIRE RATED
3	C	5	3'-0"	6'-8"	1 3/4"	WD	
4	C	2	2'-8"	6'-8"	1 3/4"	WD	
5	D	4	3'-0"	6'-8"	1 3/4"	WD	2 PANEL BI-FOLD
6							
7							
8							
9							
10							

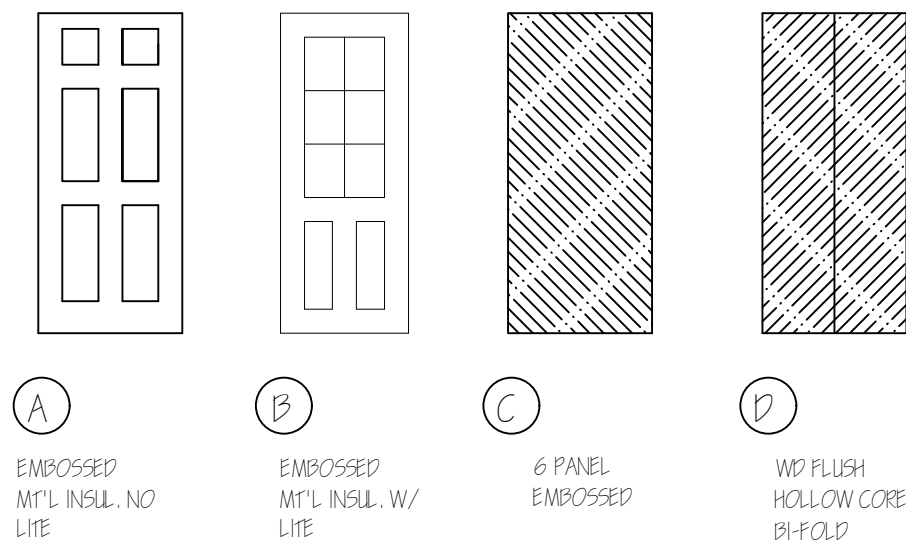

WINDOW SCHEDULE			
MANUF.	QTY.	NAME	R.O.
A	2	SH HUNG	2'-6" x 3'-0"
B	3	SH HUNG	5'-0" x 4'-6"
C	2	SH HUNG	2'-6" x 4'-6"
D	1	OPT EGRESS SLIDE-BY	4'-0" x 3'-6"
E			x
F			x

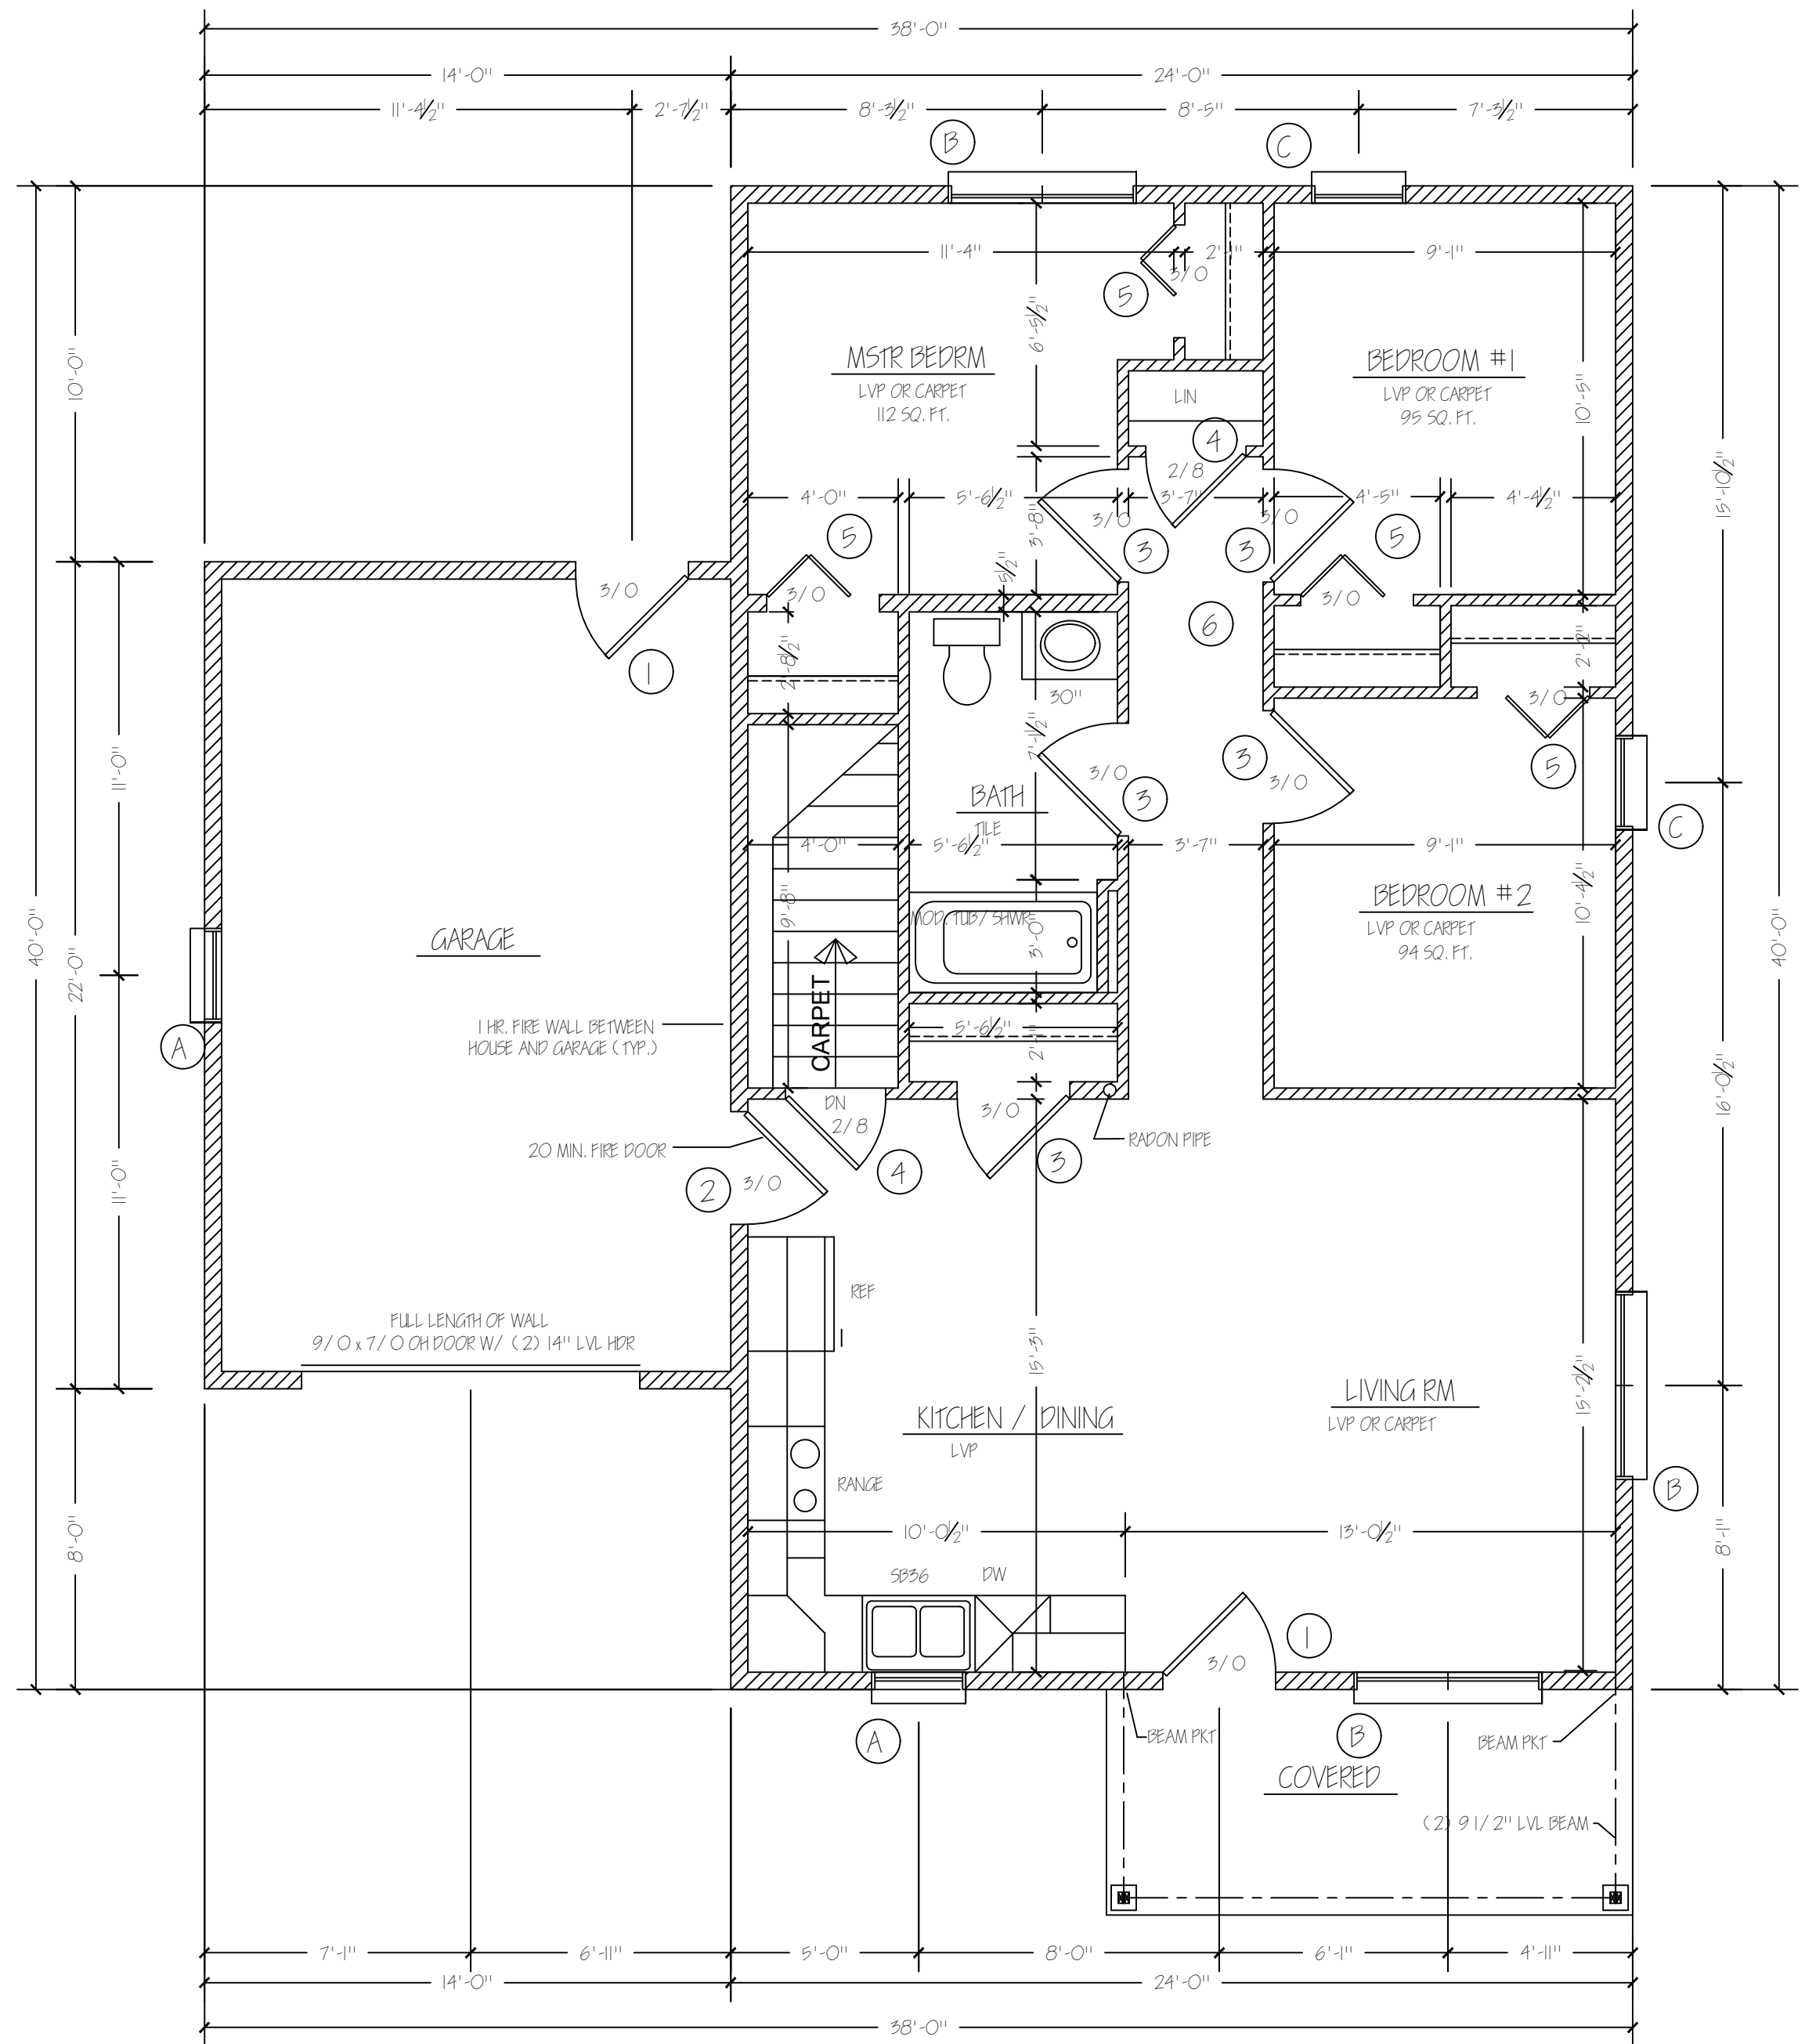

NOTE TO CLIENT/CONTRACTOR:

THE DESIGNER HAS MADE EVERY ATTEMPT TO INSURE THAT THESE DRAWINGS MEET OR EXCEED ALL STATE CODES. THE CLIENT/CONTRACTOR SHALL VERIFY ALL DIMENSIONS. THE DESIGNER WILL NOT ASSUME ANY LIABILITY FOR ERRORS ONCE CONSTRUCTION BEGINS.

NOTE:

WEIGHT BEARING HEADERS INCORPORATED INTO WINDOW AND DOOR ASSEMBLIES SHALL BE BUILT OF DBL 2 X 10 FASTENED W/ 16d NAILS PER CODE, EXCEPT AT THE GARAGE DOOR, WHERE THE HEADER SHALL BE BUILT OF DBL 1 3/4" X 11 7/8" LVL ATTACHED W/ 16d NAILS PER CODE

REVISIONS


NO.	DATE	BY	DESCRIPTION

CLIENT: HABITAT FOR HUMANITY
 4409 VAYLOR WAY


DATE: 2/16/23	SCALE: 1/4"=1'-0"
SQ. FEET: 960	PAGE #: 4 OF 6
TITLE: FIRST FL	DRAWN BY: JCOOK
PRINT #:	

1014 Fiedler Lane #29
 PO Box 258128
 Madison, WI 53725-8128

Habitat for Humanity
 of Dane County, Inc.

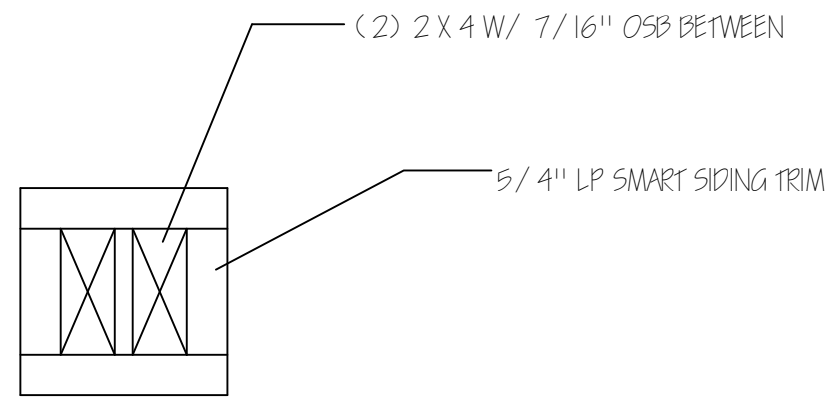

PORCH POST PLAN VIEW

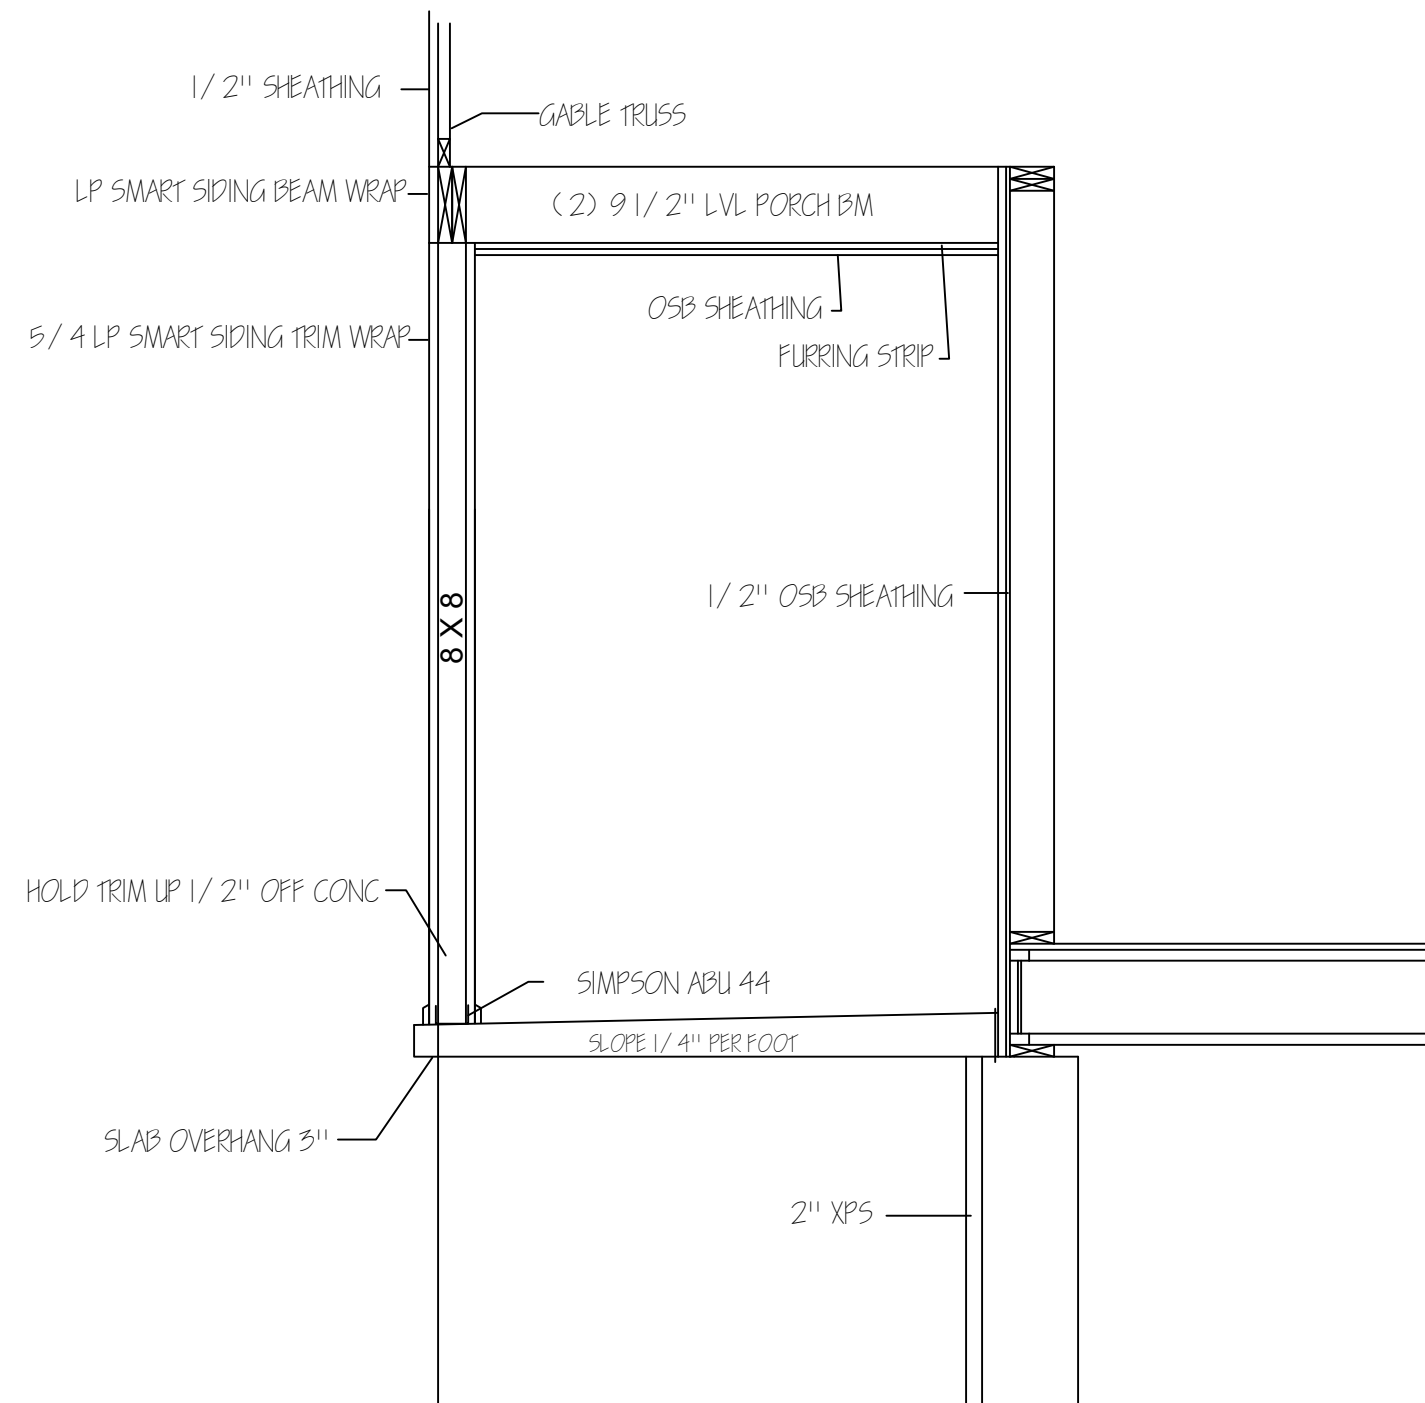


PORCH DETAIL

SCALE = 1/2" = 1'-0"

NOTE TO CLIENT/CONTRACTOR:

THE DESIGNER HAS MADE EVERY ATTEMPT TO INSURE THAT THESE DRAWINGS MEET OR EXCEED ALL STATE CODES. THE CLIENT/CONTRACTOR SHALL VERIFY ALL DIMENSIONS. THE DESIGNER WILL NOT ASSUME ANY LIABILITY FOR ERRORS ONCE CONSTRUCTION BEGINS.

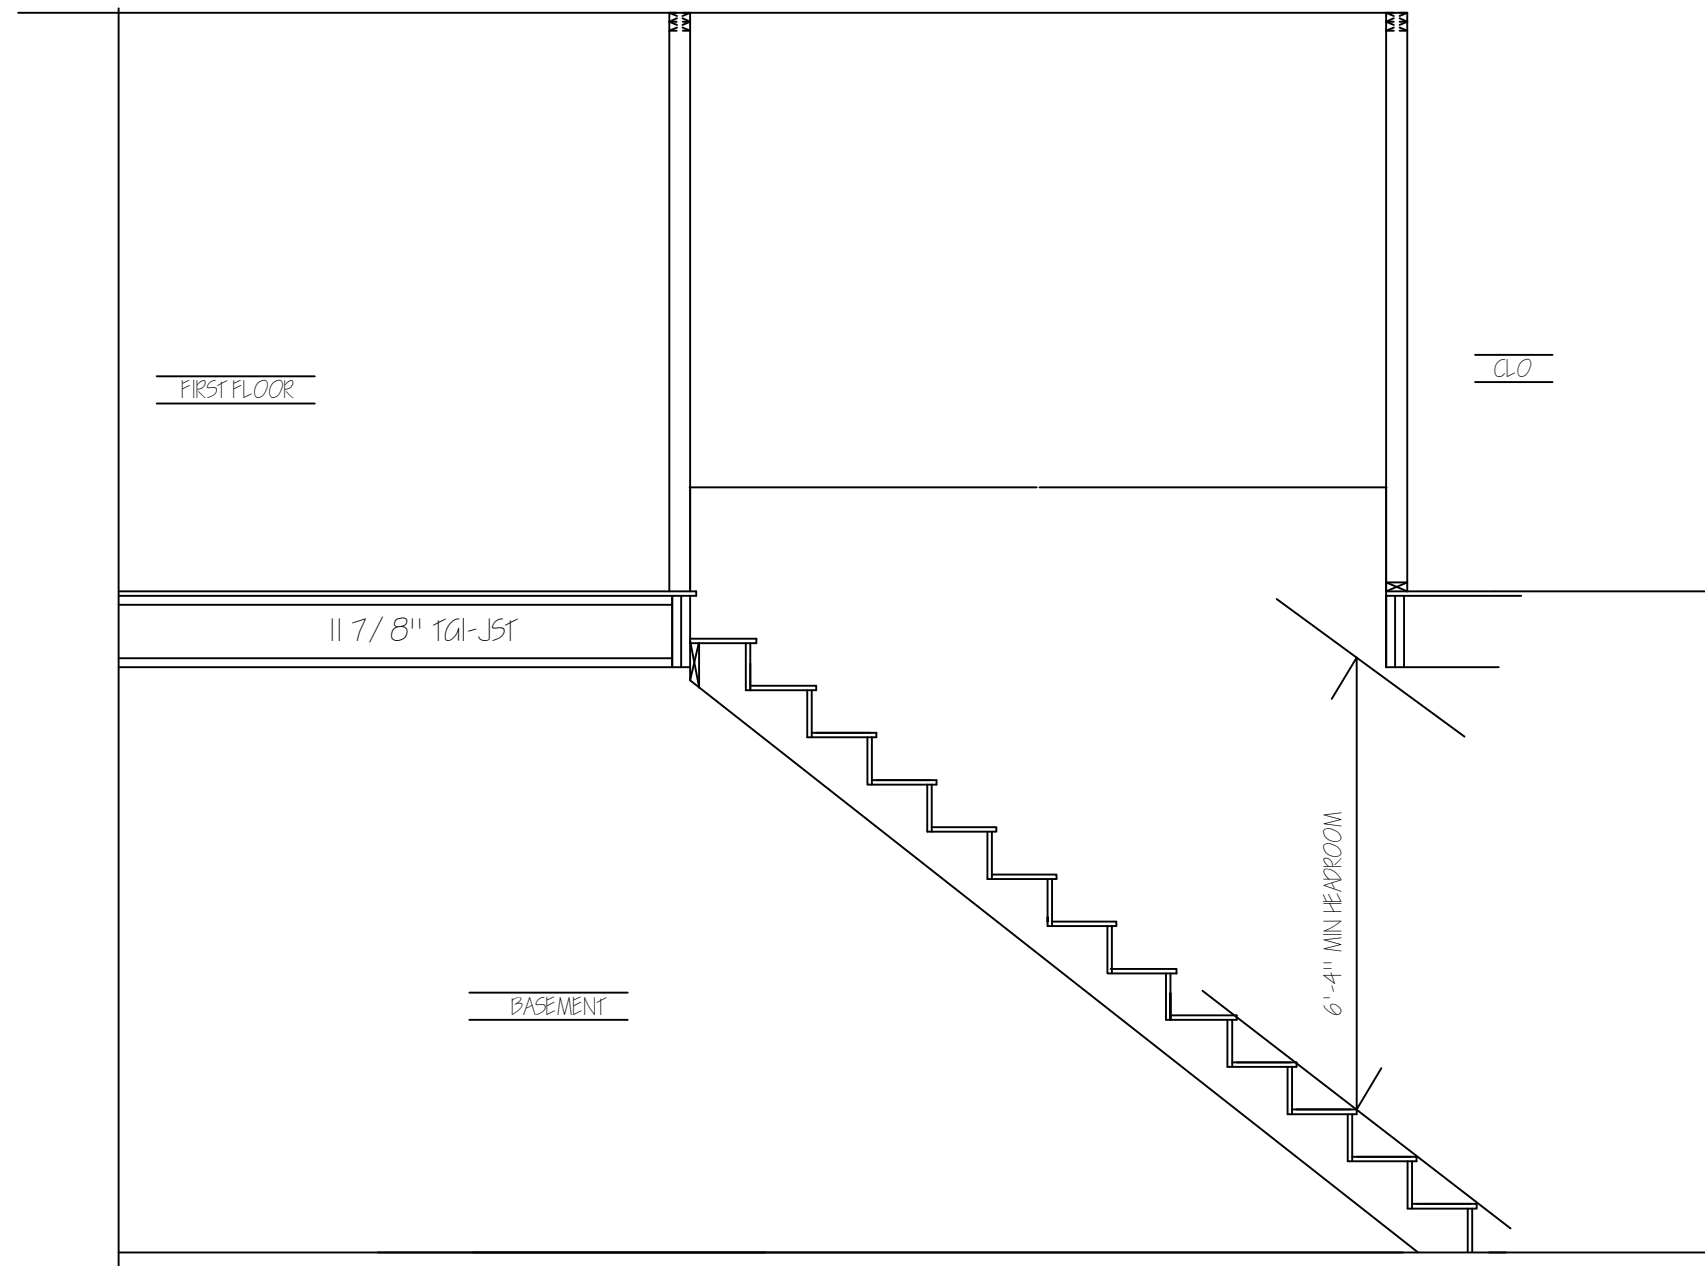

STAIR SECTION

SCALE = 3/8" = 1'-0"

REVISIONS

DATE	BY	DESCRIPTION

CLIENT: HABITAT FOR HUMANITY
4409 VAYLOR WAY

TITLE: DETAILS

DATE: 2/6/23

SCALE: 1/4"=1'-0"

DRAWN BY: JCOOK

PRINT #:

PAGE #: 5 OF 6

1014 Fiedler Lane #29
PO Box 258128
Madison, WI 53725-8128

Habitat for Humanity
of Dane County, Inc.

