



FRONT ELEVATION
1/4"=1'-0"



LEFT ELEVATION
1/4"=1'-0"

REVISIONS

DATE:	BY:	DESCRIPTION

CLIENT: HABITAT FOR HUMANITY
KAY COURT DUPLEX

TITLE: Elevations
DATE: 4/10/23
SQ. FEET: 1524/JUNIT


PRINT #: JCOOK
DRAWN BY: JCOOK
SCALE: 1/4"=1'-0"
PAGE #: 1 OF 9

1014 Fiedler Lane #29
PO Box 258128
Madison, WI 53725-8128

Habitat for Humanity
of Dane County, Inc.



REAR ELEVATION
1/4"=1'-0"

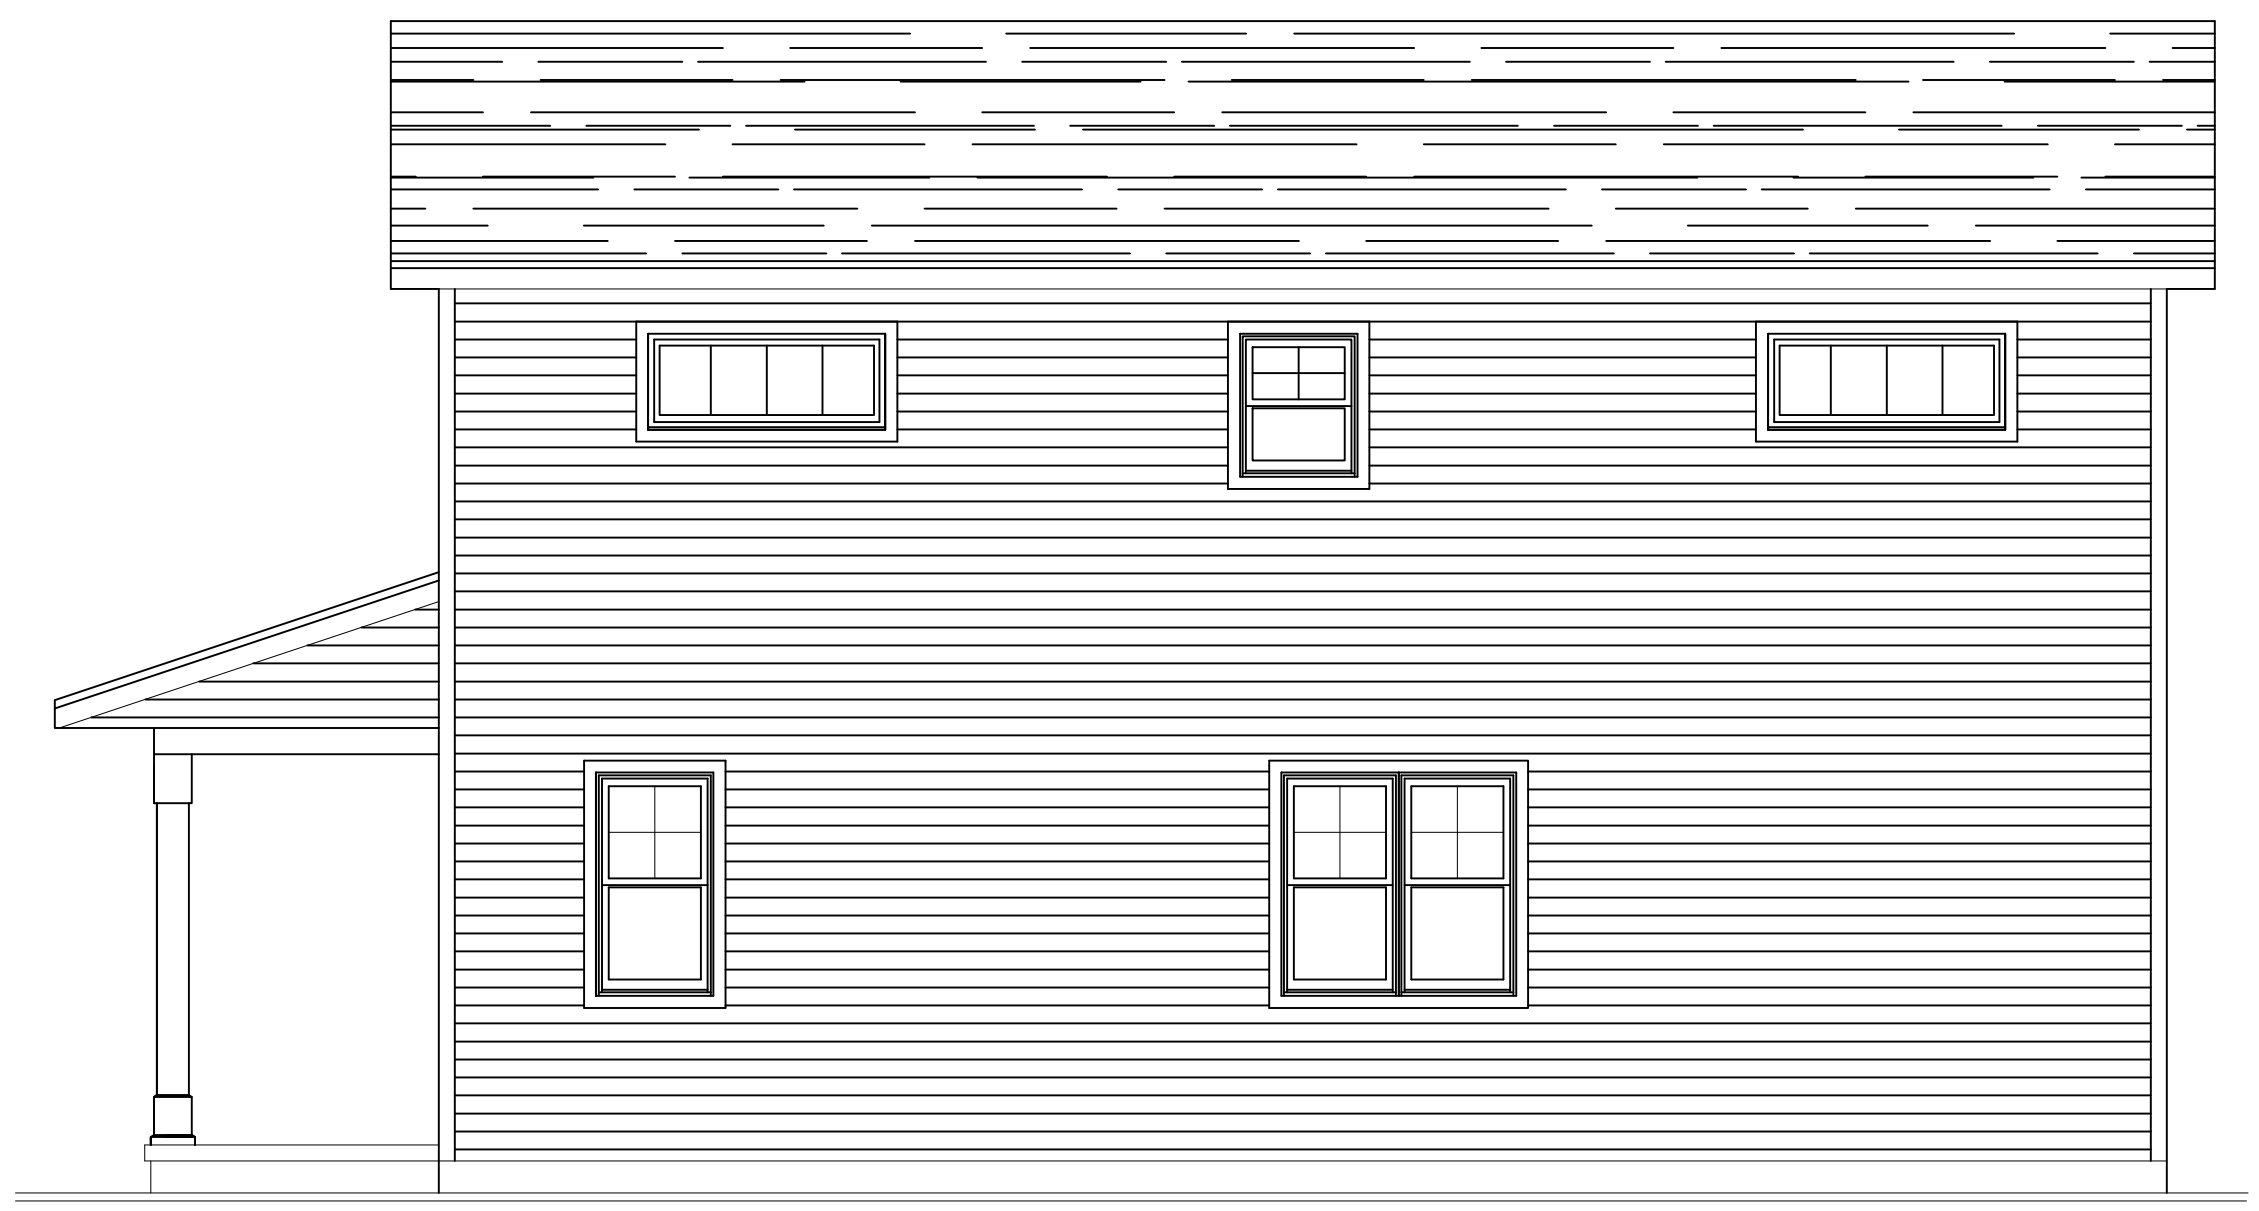

RIGHT ELEVATION
1/4"=1'-0"

REVISIONS	
DATE:	DESCRIPTION

CLIENT: HABITAT FOR HUMANITY
KAY COURT DUPLEX

TITLE: Elevations
DATE: 4/10/23


PRINT #: JCOOK

SQ. FEET: 1524/JUNIT
PAGE #: 2 OF 9

SCALE: 1/4"=1'-0"

1014 Fiedler Lane #29
PO Box 256128
Madison, WI 53725-8128

Habitat for Humanity
of Dane County, Inc.

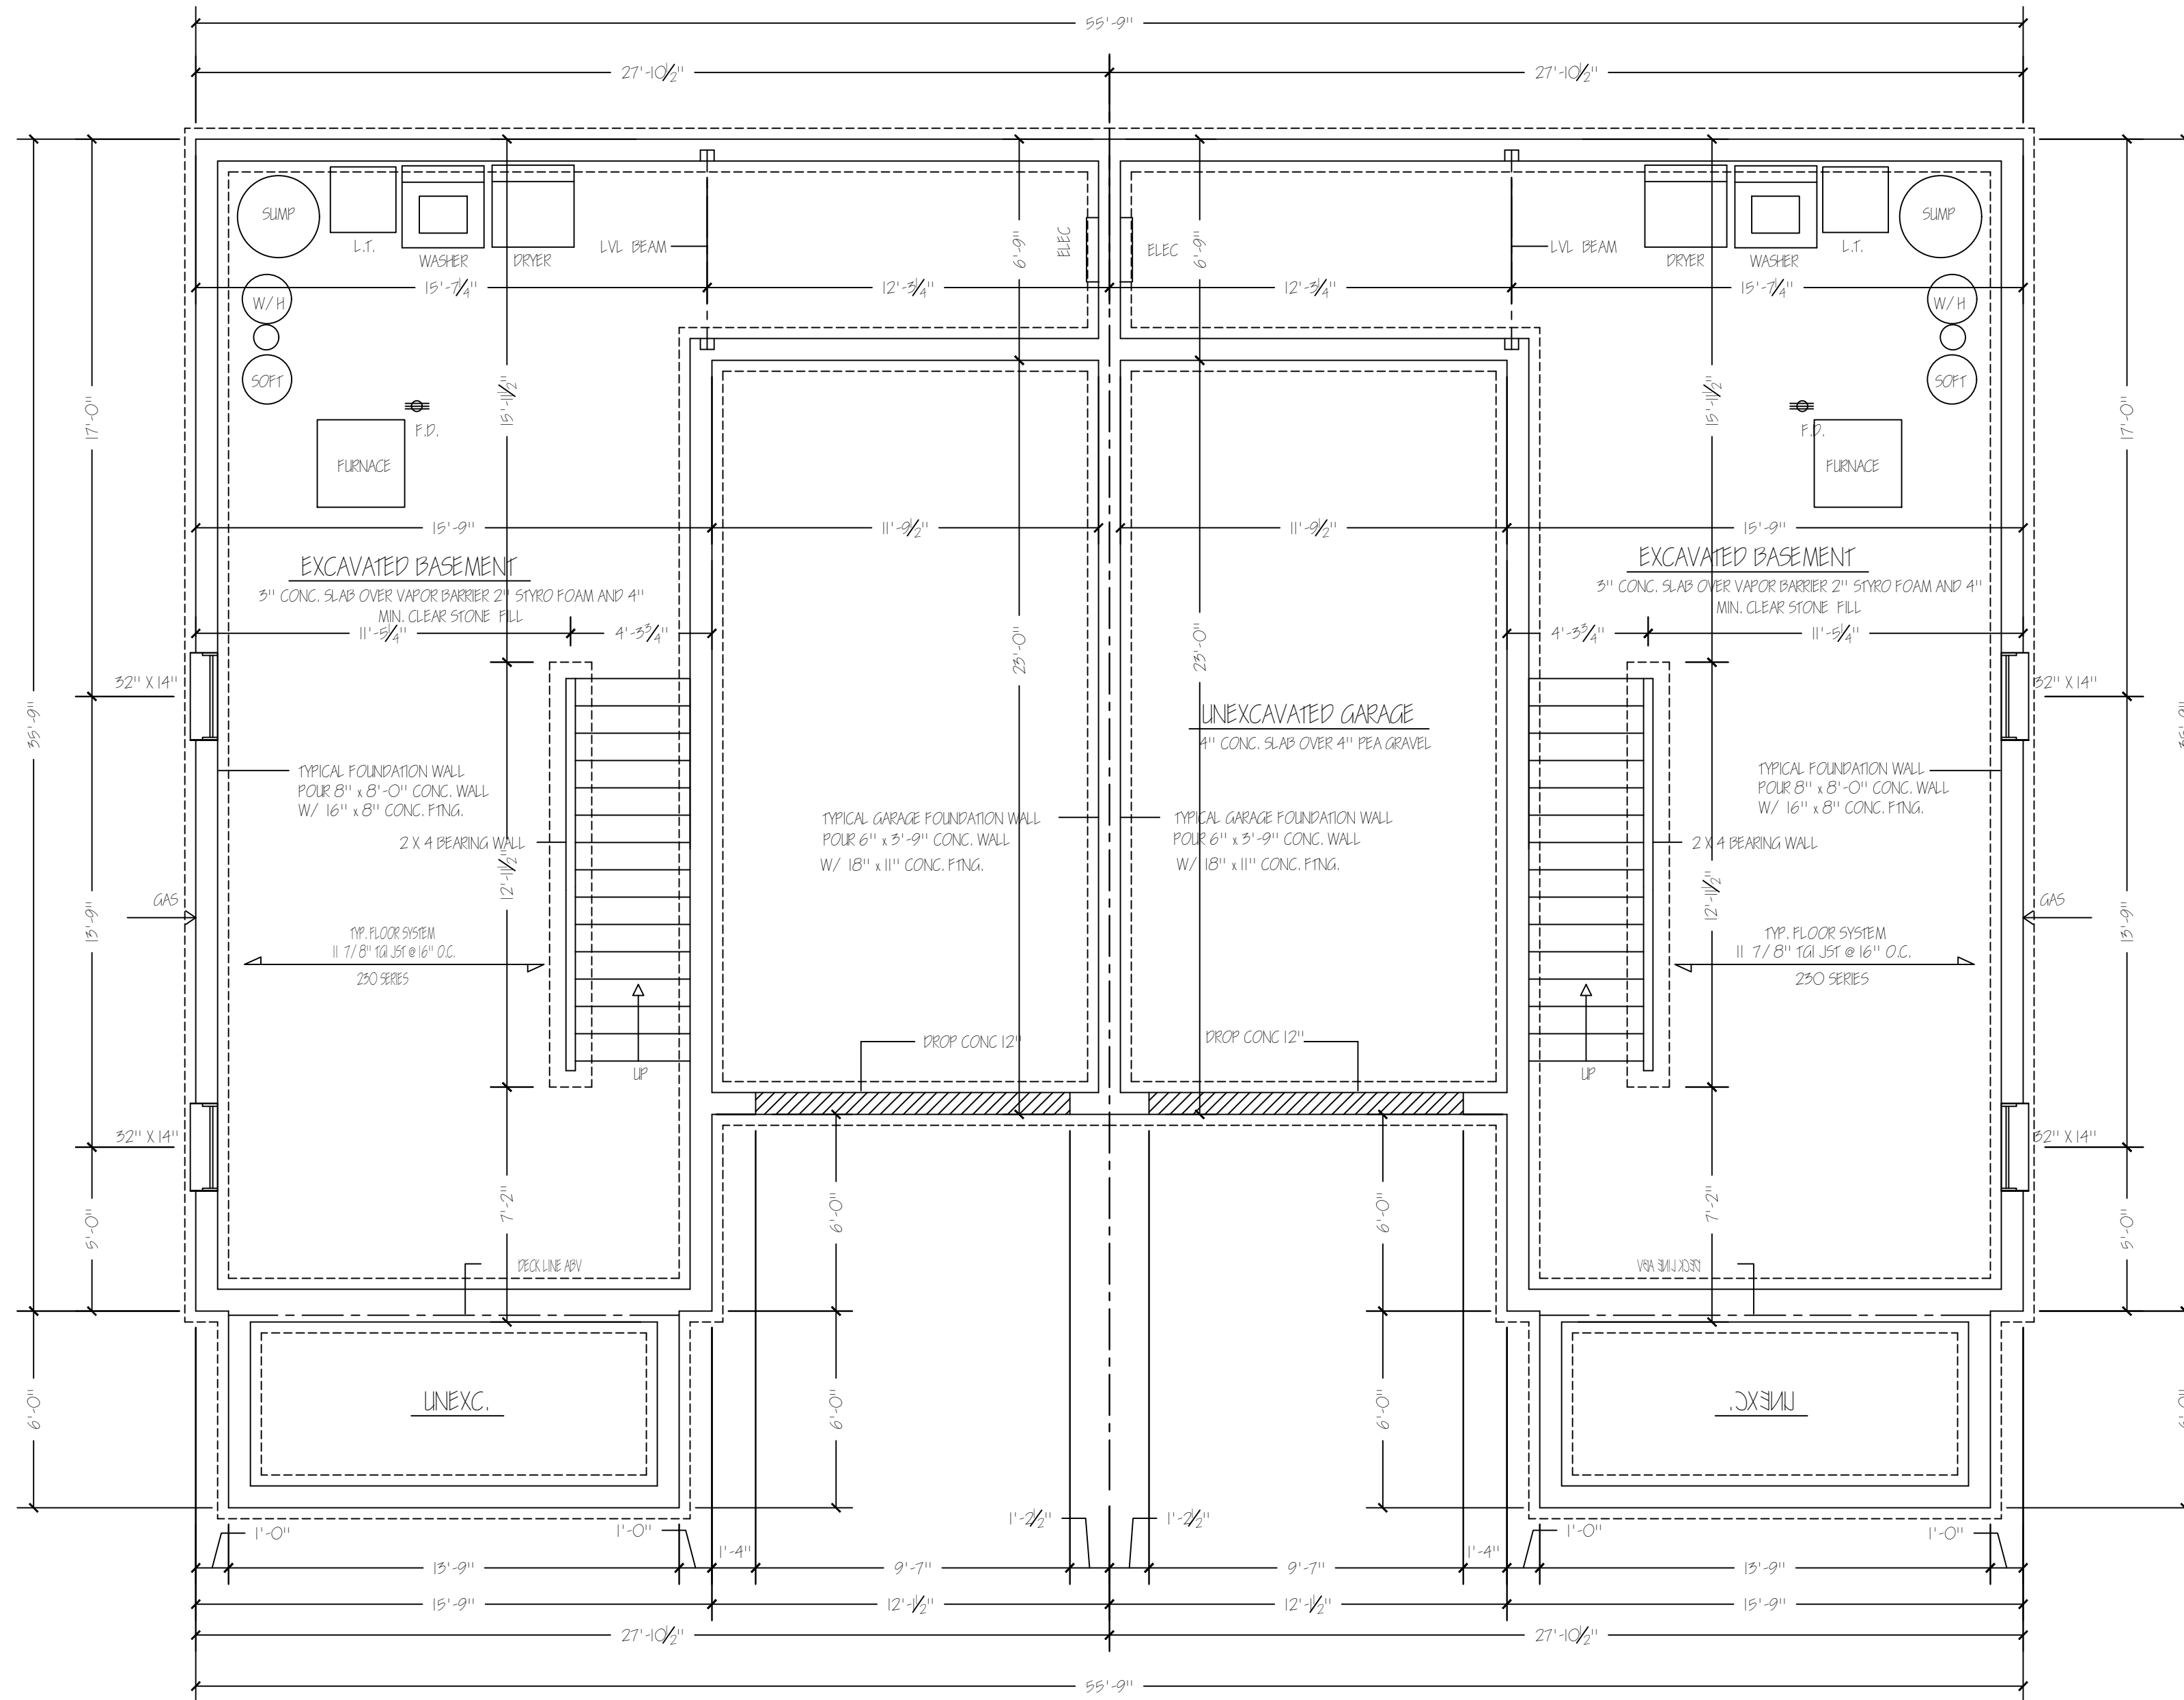

NOTE TO CLIENT/CONTRACTOR:

THE DESIGNER HAS MADE EVERY ATTEMPT TO INSURE THAT THESE DRAWINGS MEET OR EXCEED ALL STATE CODES. THE CLIENT/CONTRACTOR SHALL VERIFY ALL DIMENSIONS. THE DESIGNER WILL NOT ASSUME ANY LIABILITY FOR ERRORS ONCE CONSTRUCTION BEGINS.

NOTE:

WEIGHT BEARING HEADERS INCORPORATED INTO WINDOW AND DOOR ASSEMBLIES SHALL BE BUILT OF DBL 2 X 10 FASTENED W/ 16d NAILS PER CODE, EXCEPT AT THE GARAGE DOOR, WHERE THE HEADER SHALL BE BUILT OF DBL 1 3/4" X 11 7/8" LVL ATTACHED W/ 16d NAILS PER CODE

REVISIONS

DATE:	BY:	DESCRIPTION:

CLIENT: HABITAT FOR HUMANITY
KAY COURT DUPLEX

SQ. FEET:

DATE: 4/10/23

SCALE: 1/4"=1'-0"

DRAWN BY: JCOOK

PRINT #:


PAGE #:

3 OF 9

10114 Fiedler Lane #29
PO Box 258128
Madison, WI 53725-8128


Habitat for Humanity
of Dane County, Inc.

DOOR SCHEDULE							
NO.	TYPE	QTY	WIDTH	HGT	THK	MTL	REMARKS
1	B	2	3'-0"	6'-8"	1 3/4"	MTL	W/ GLASS
2	A	1	3'-0"	6'-8"	1 3/4"	MTL	FIRE RATED
3	C	7	2'-8"	6'-8"	1 3/4"	WD	
4	C	1	2'-4"	6'-8"	1 3/4"	WD	
5	C	1	2'-0"	6'-8"	1 3/4"	WD	
6	C	1	1'-6"	6'-8"	1 3/4"	WD	
7	C	4	5'-0"	6'-8"	1 3/4"	WD	2 PANEL BI-FOLD
8							
9							
10							

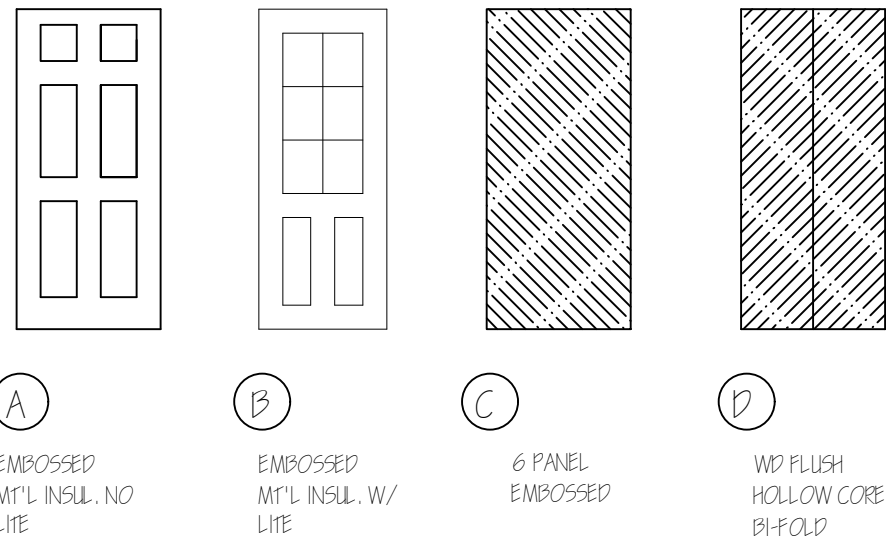

WINDOW SCHEDULE			
SYMBOL	QTY.	NAME	R.O.
A	5	SH HUNG	5'-0" x 4'-6"
B	2	SH HUNG	2'-6" x 3'-0"
C	2	SH HUNG	2'-6" x 4'-6"
D	2	FIXED UNIT	5'-0" x 2'-0"
E	1	SH HUNG TEMP	2'-6" x 3'-0"
F			x

MANUF. - WHITE SANDSTONE BROWN

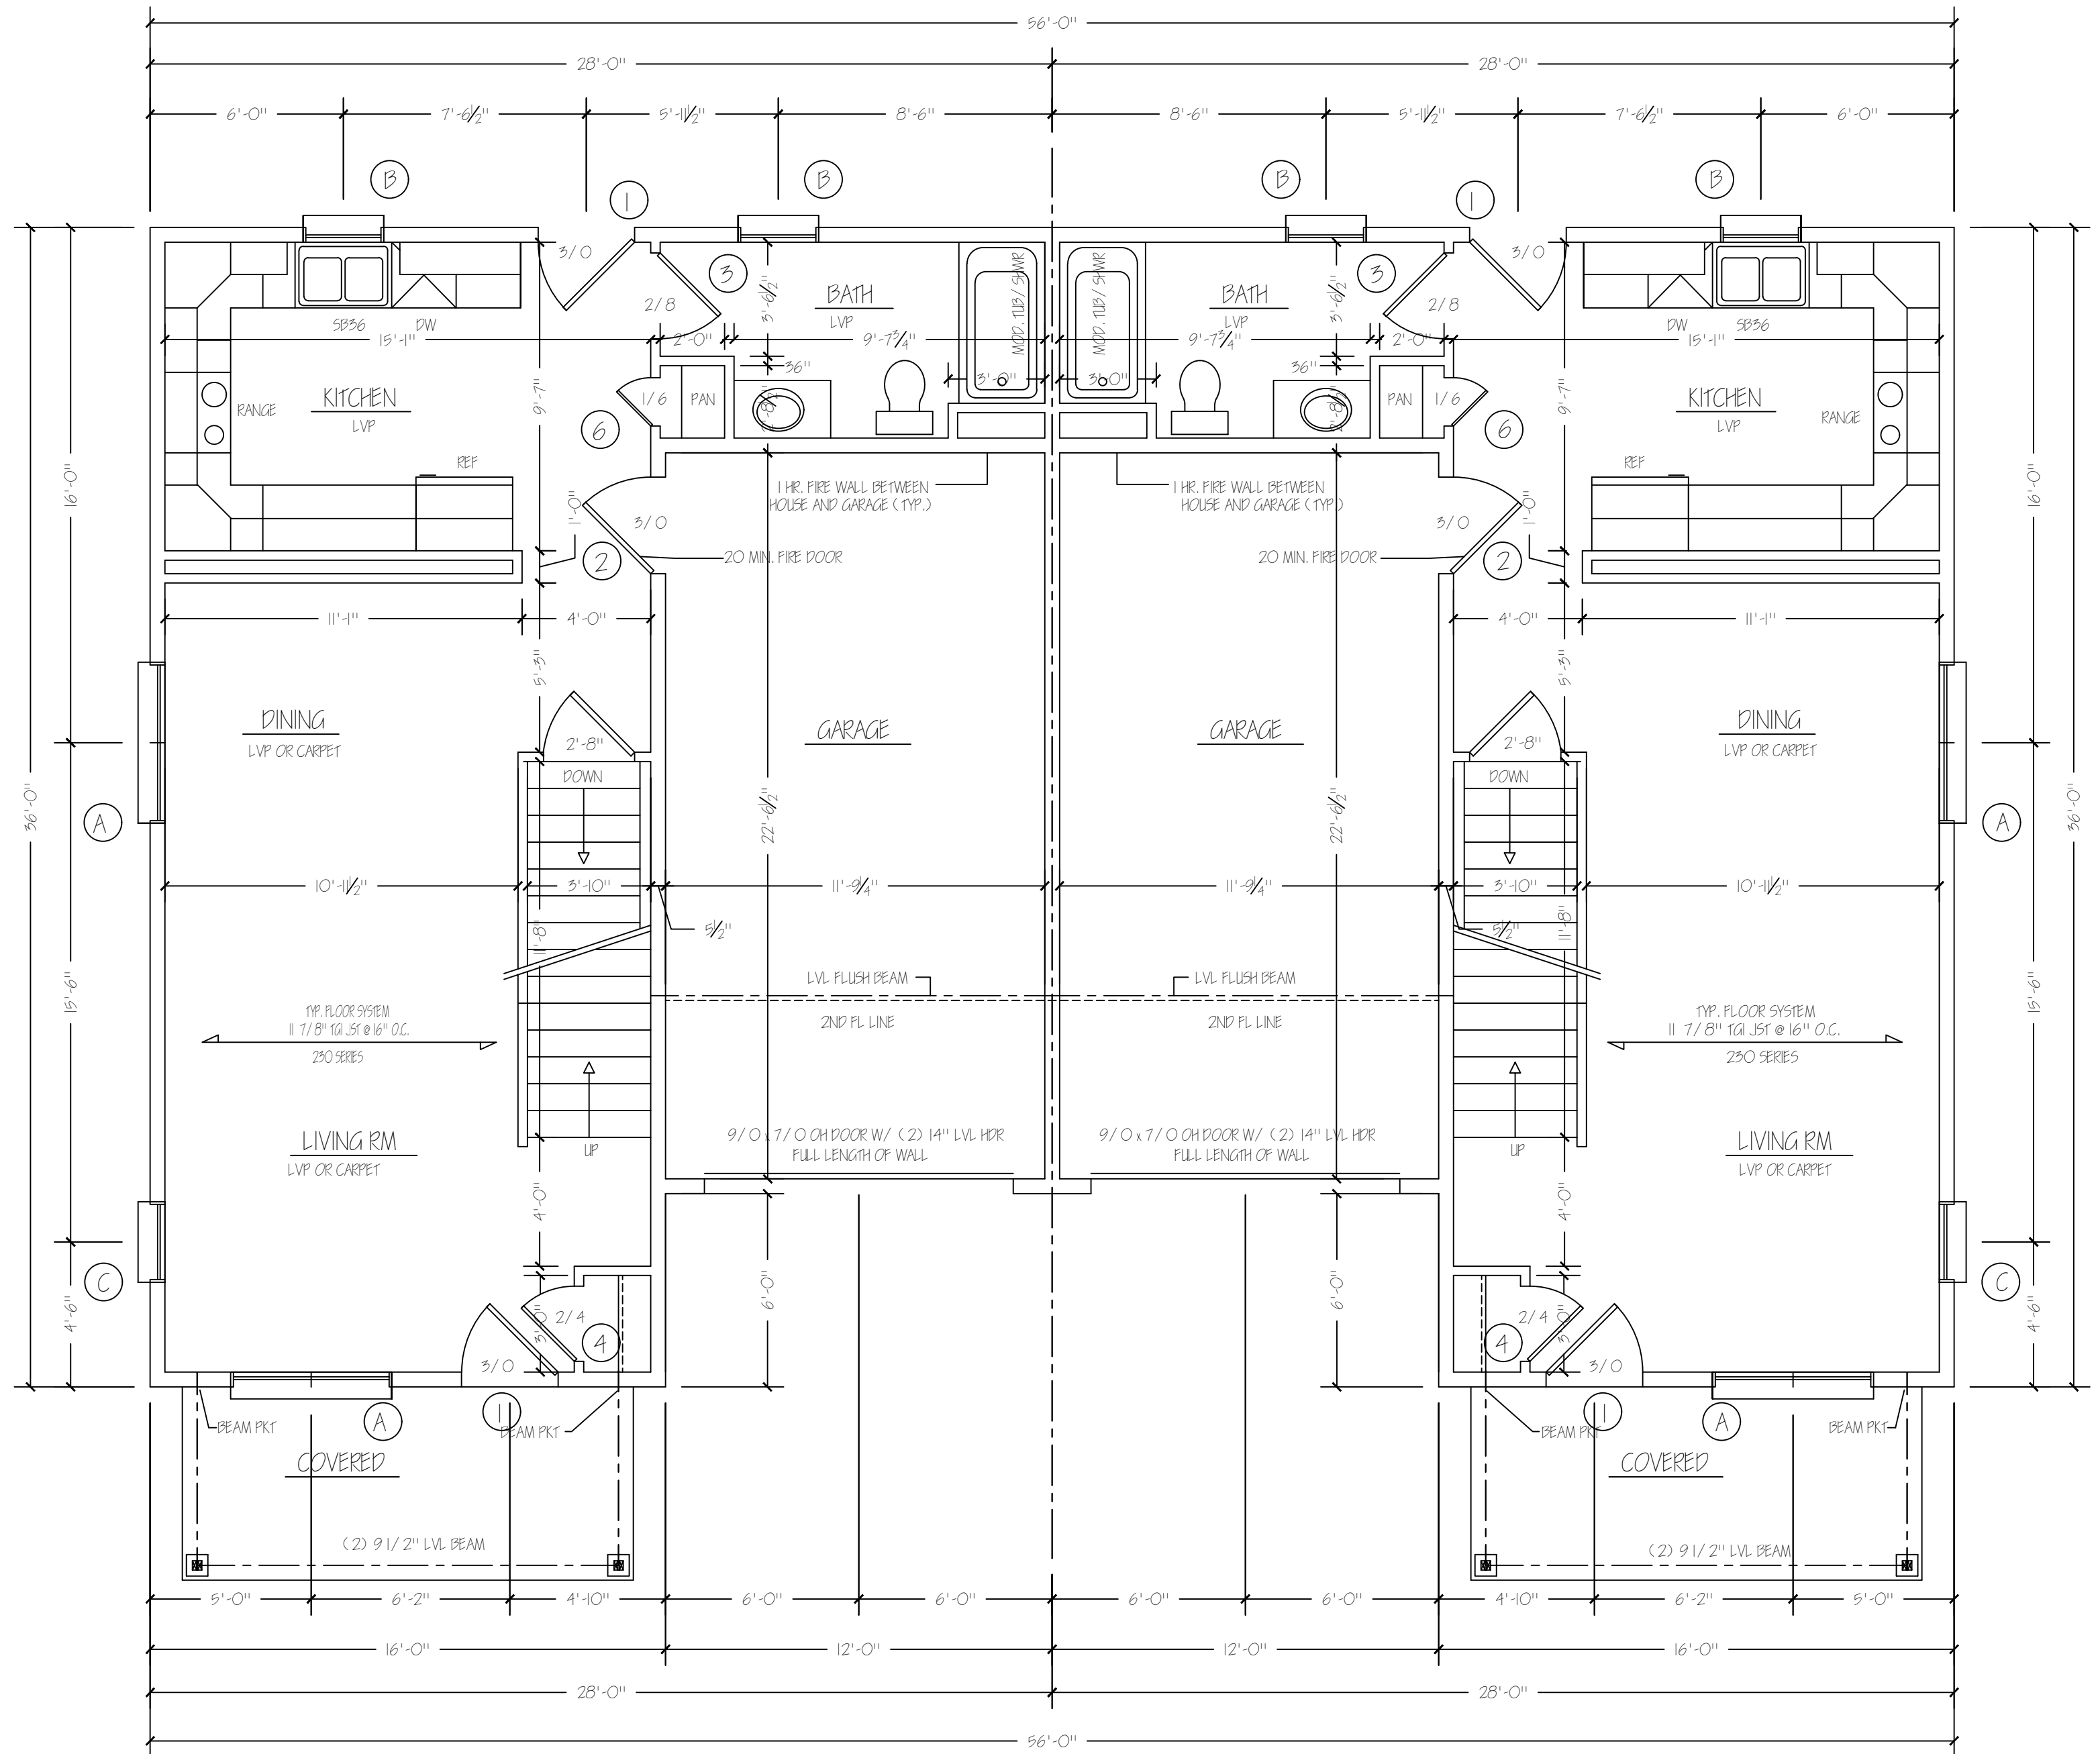

NOTE TO CLIENT/CONTRACTOR:
 THE DESIGNER HAS MADE EVERY ATTEMPT TO INSURE THAT THESE DRAWINGS MEET OR EXCEED ALL STATE CODES. THE CLIENT/CONTRACTOR SHALL VERIFY ALL DIMENSIONS. THE DESIGNER WILL NOT ASSUME ANY LIABILITY FOR ERRORS ONCE CONSTRUCTION BEGINS.


NOTE:
 WEIGHT BEARING HEADERS INCORPORATED INTO WINDOW AND DOOR ASSEMBLIES SHALL BE BUILT OF DBL 2 X 10 FASTENED W/ 16d NAILS PER CODE, EXCEPT AT THE GARAGE DOOR, WHERE THE HEADER SHALL BE BUILT OF DBL 1 3/4" X 11 7/8" LVL ATTACHED W/ 16d NAILS PER CODE

REVISIONS	
NO.	DESCRIPTION

CLIENT:	HABITAT FOR HUMANITY KAY COURT DUPLEX
TITLE:	FIRST FL
DATE:	4/10/23
SCALE:	1/4"=1'-0"
PRINT #:	JCOOK
SQ. FEET:	660
PAGE #:	4 OF 9

1014 Fiedler Lane #29
 PO Box 258128
 Madison, WI 53725-8128

Habitat for Humanity
 of Dane County, Inc.

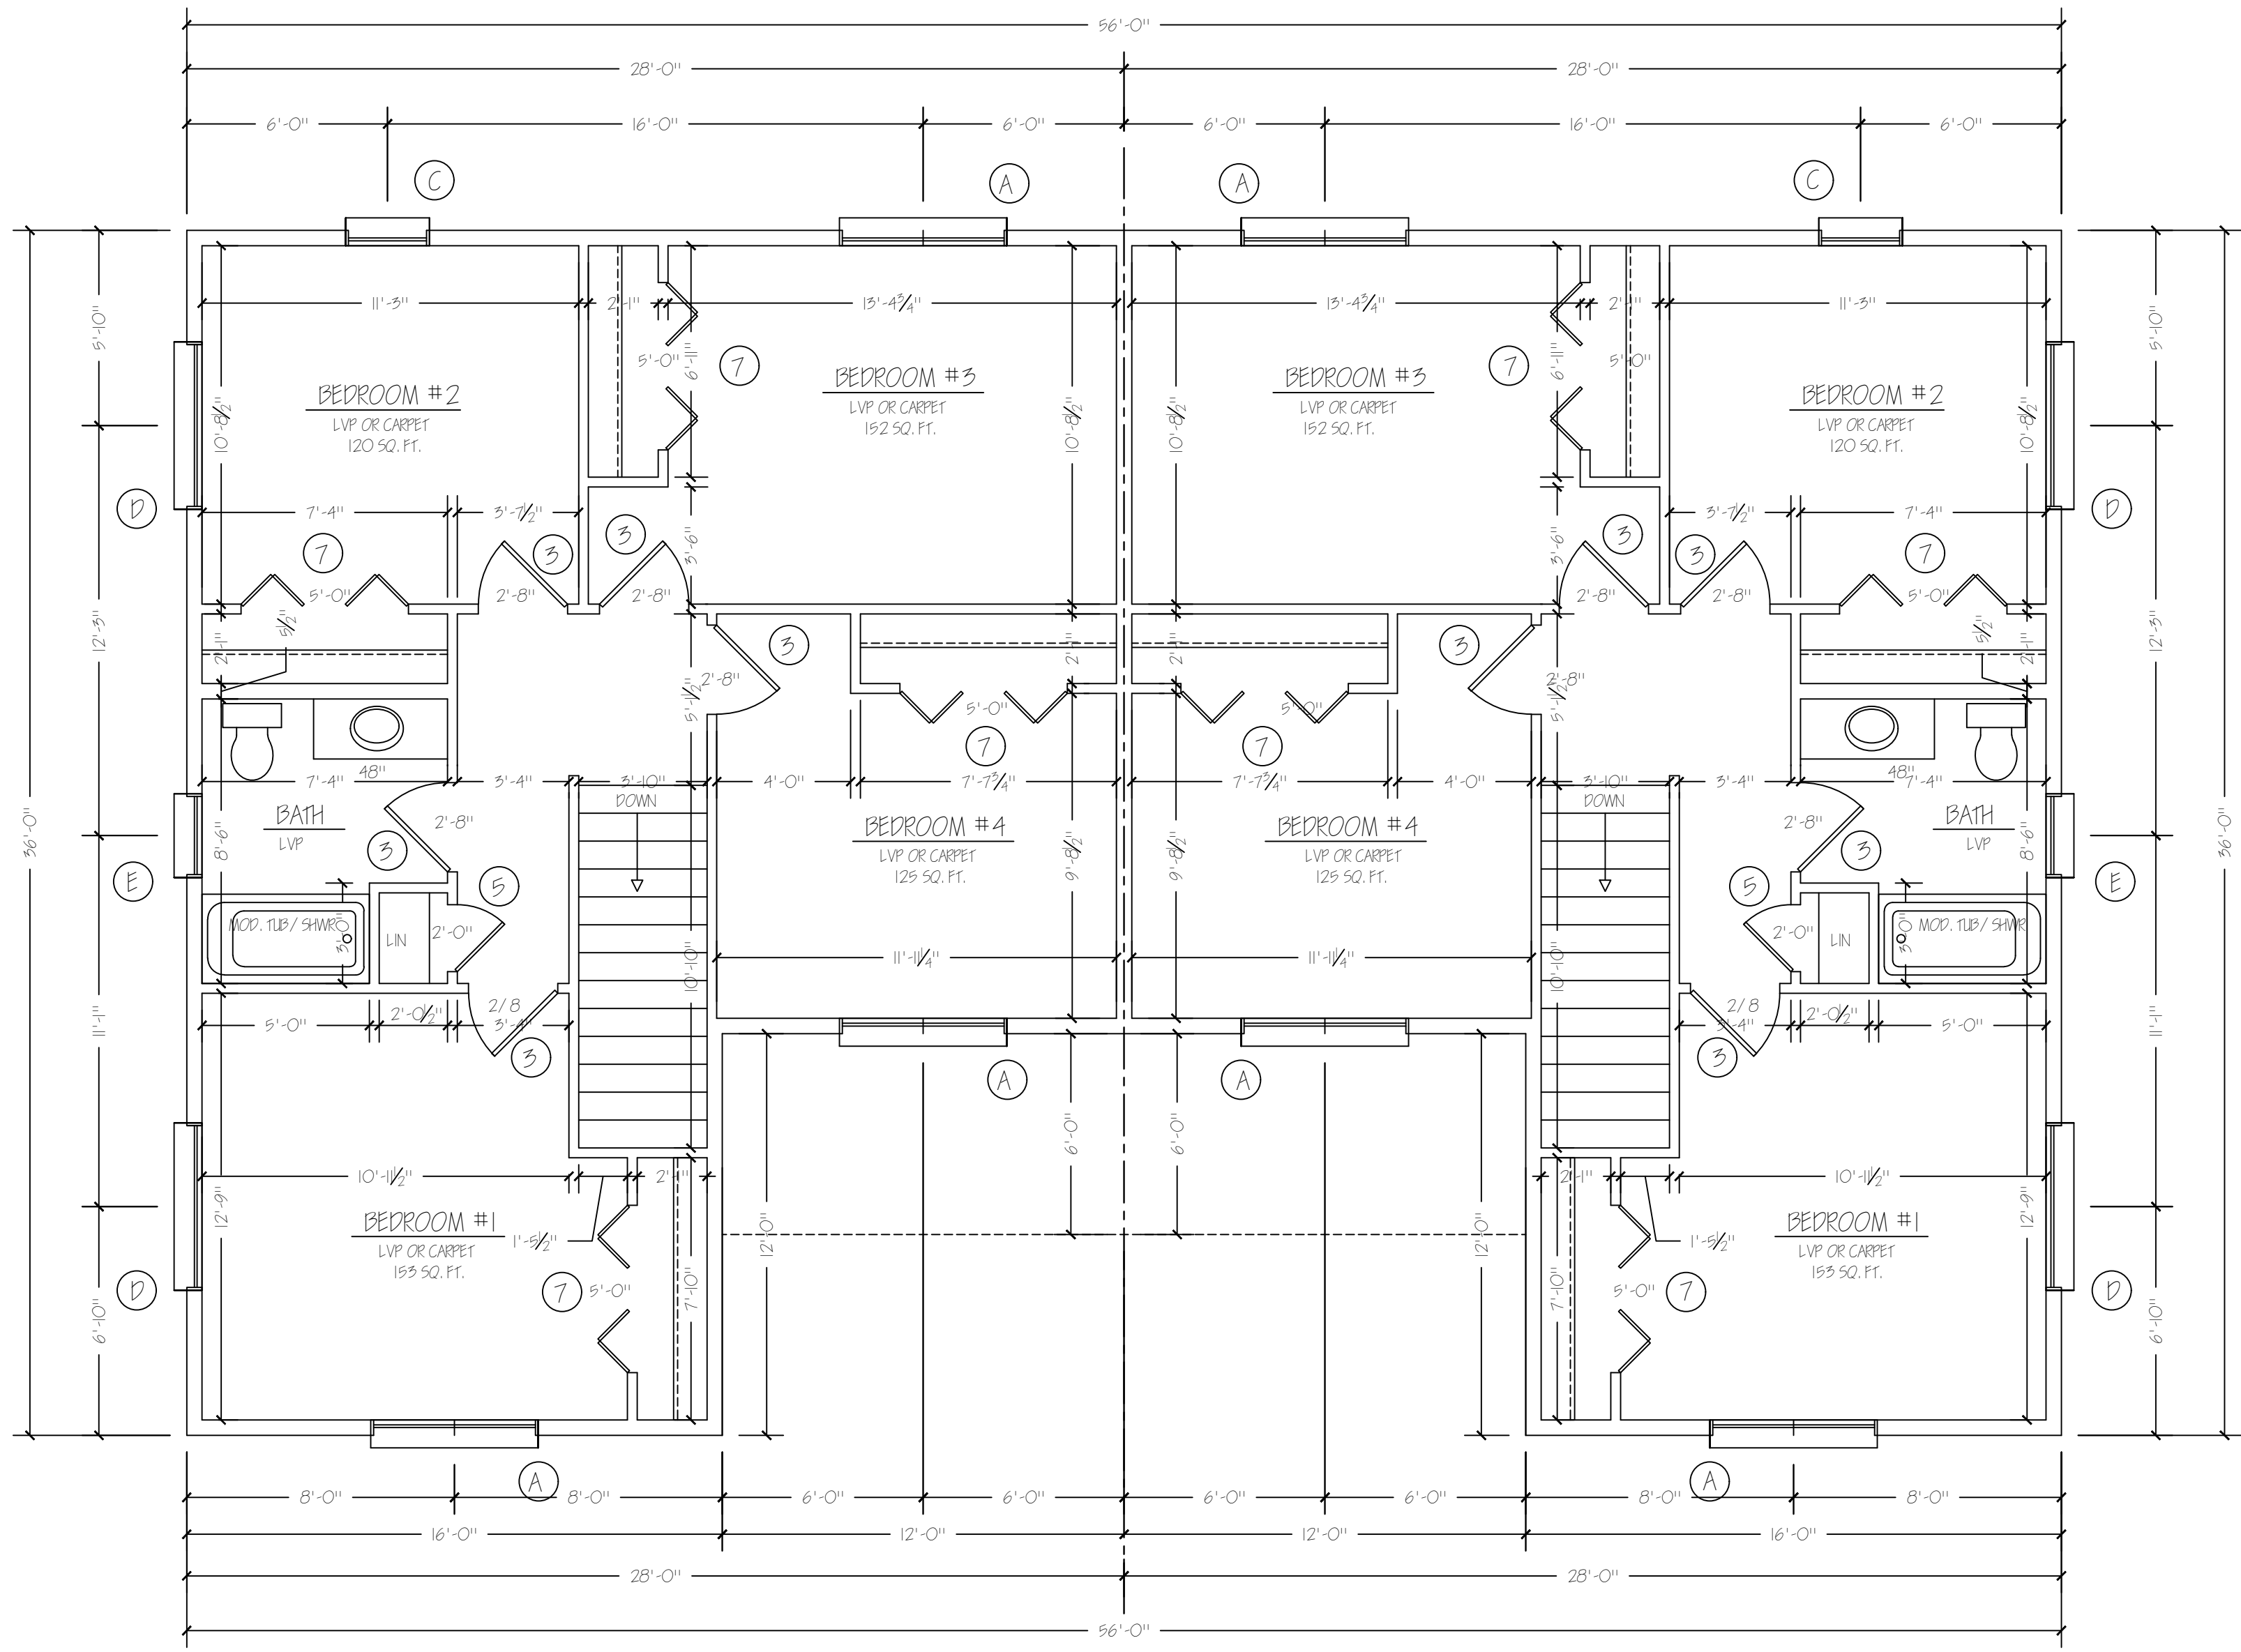

NOTE TO CLIENT/CONTRACTOR:

THE DESIGNER HAS MADE EVERY ATTEMPT TO INSURE THAT THESE DRAWINGS MEET OR EXCEED ALL STATE CODES. THE CLIENT/CONTRACTOR SHALL VERIFY ALL DIMENSIONS. THE DESIGNER WILL NOT ASSUME ANY LIABILITY FOR ERRORS ONCE CONSTRUCTION BEGINS.

NOTE:


WEIGHT BEARING HEADERS INCORPORATED INTO WINDOW AND DOOR ASSEMBLIES SHALL BE BUILT OF DBL 2 X 10 FASTENED W/ 16d NAILS PER CODE, EXCEPT AT THE GARAGE DOOR, WHERE THE HEADER SHALL BE BUILT OF DBL 1 3/4" X 11 7/8" LVL ATTACHED W/ 16d NAILS PER CODE

REVISIONS	
DATE:	DESCRIPTION:


CLIENT:	HABITAT FOR HUMANITY KAY COURT DUPLEX
TITLE:	SECOND FL
DATE:	4/10/23
SCALE:	1/4"=1'-0"
PRINT #:	
DRAWN BY:	JCOOK
SQ. FEET:	864
PAGE #:	5 OF 9

1014 Fiedler Lane #29
PO Box 258128
Madison, WI 53725-8128

Habitat for Humanity
of Dane County, Inc.

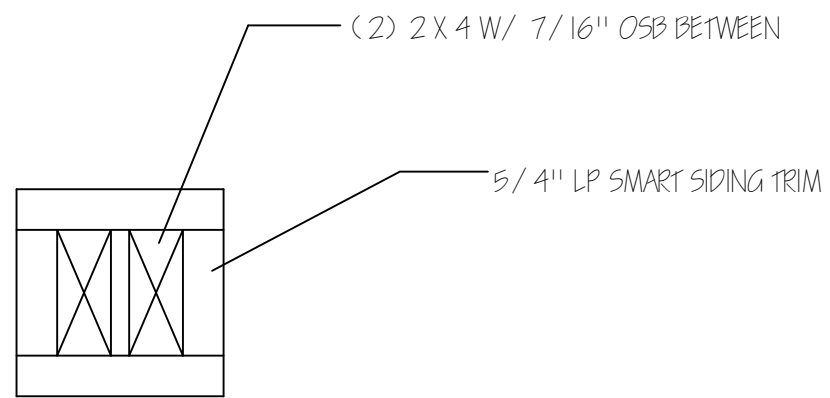


PORCH POST PLAN VIEW

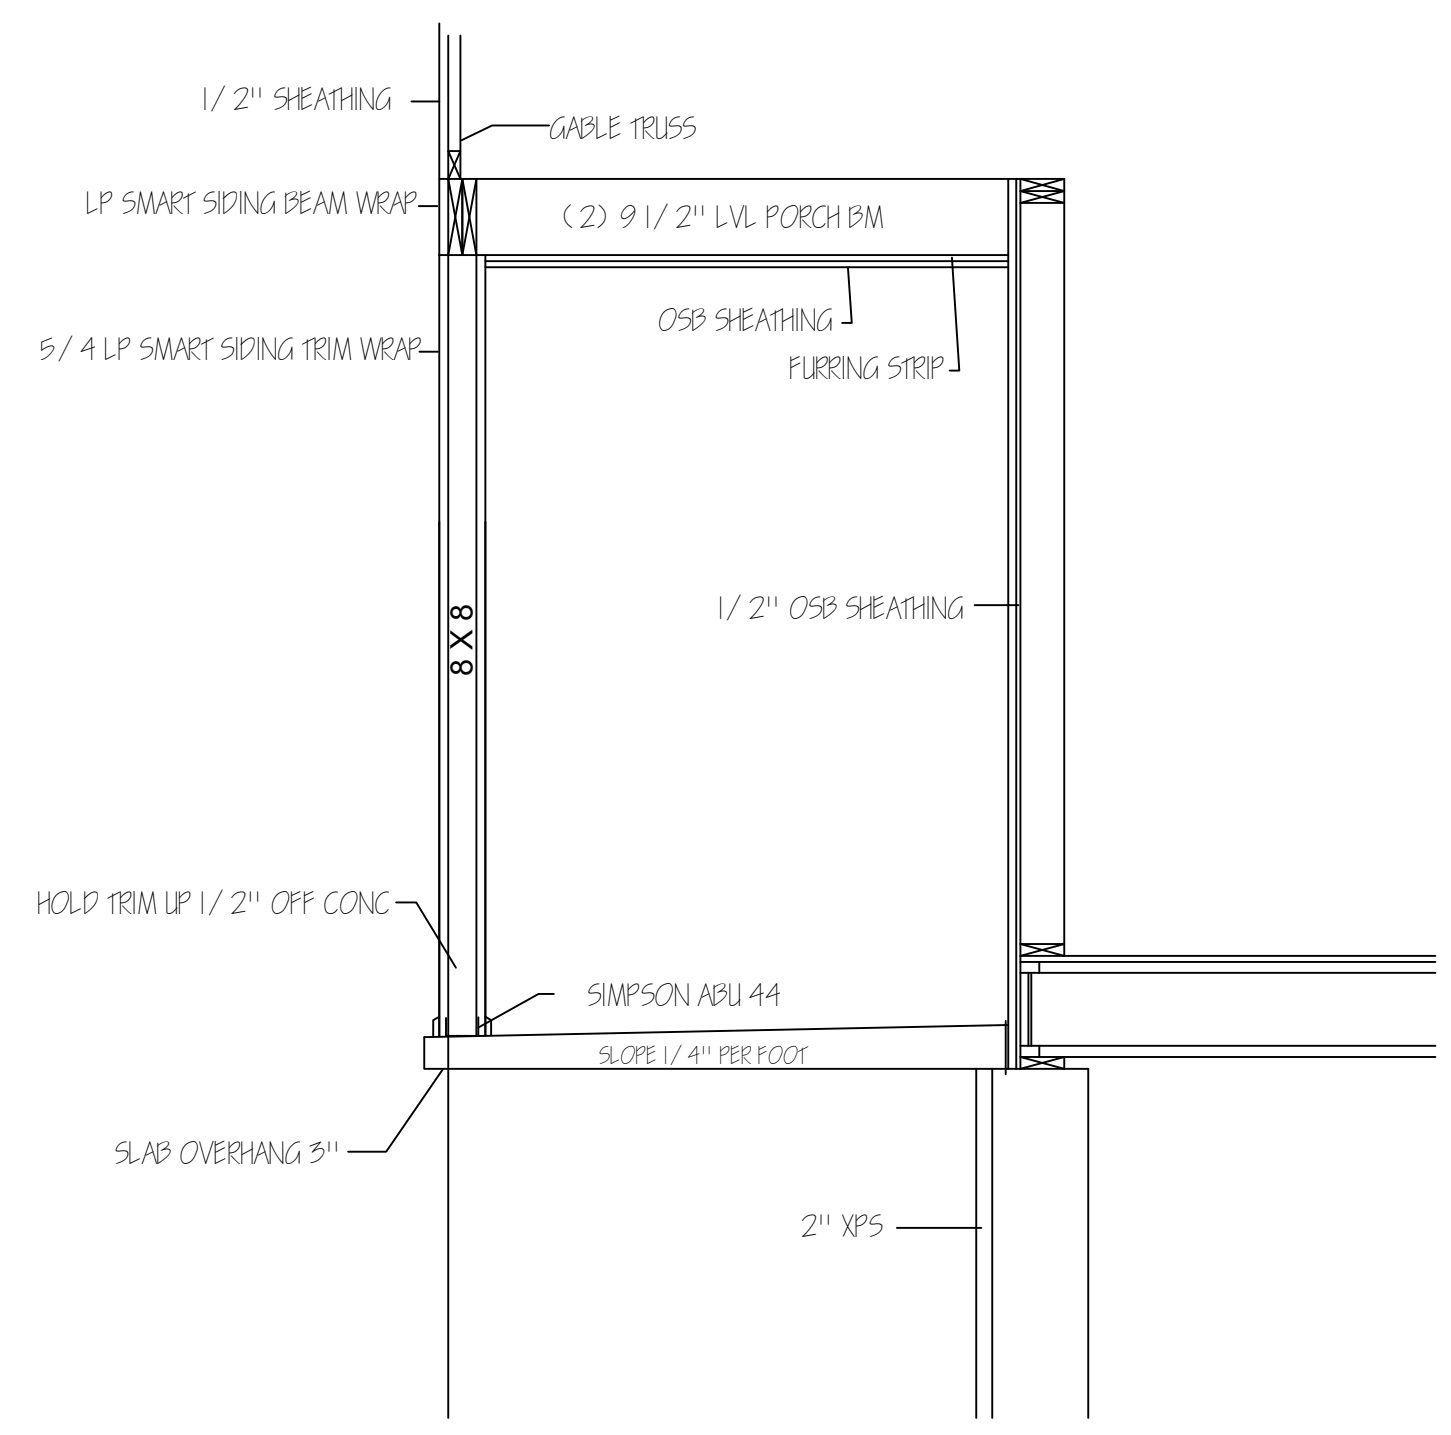

PORCH DETAIL SCALE = 1/2" = 1'-0"

NOTE TO CLIENT/CONTRACTOR:


THE DESIGNER HAS MADE EVERY ATTEMPT TO INSURE THAT THESE DRAWINGS MEET OR EXCEED ALL STATE CODES. THE CLIENT/CONTRACTOR SHALL VERIFY ALL DIMENSIONS. THE DESIGNER WILL NOT ASSUME ANY LIABILITY FOR ERRORS ONCE CONSTRUCTION BEGINS.

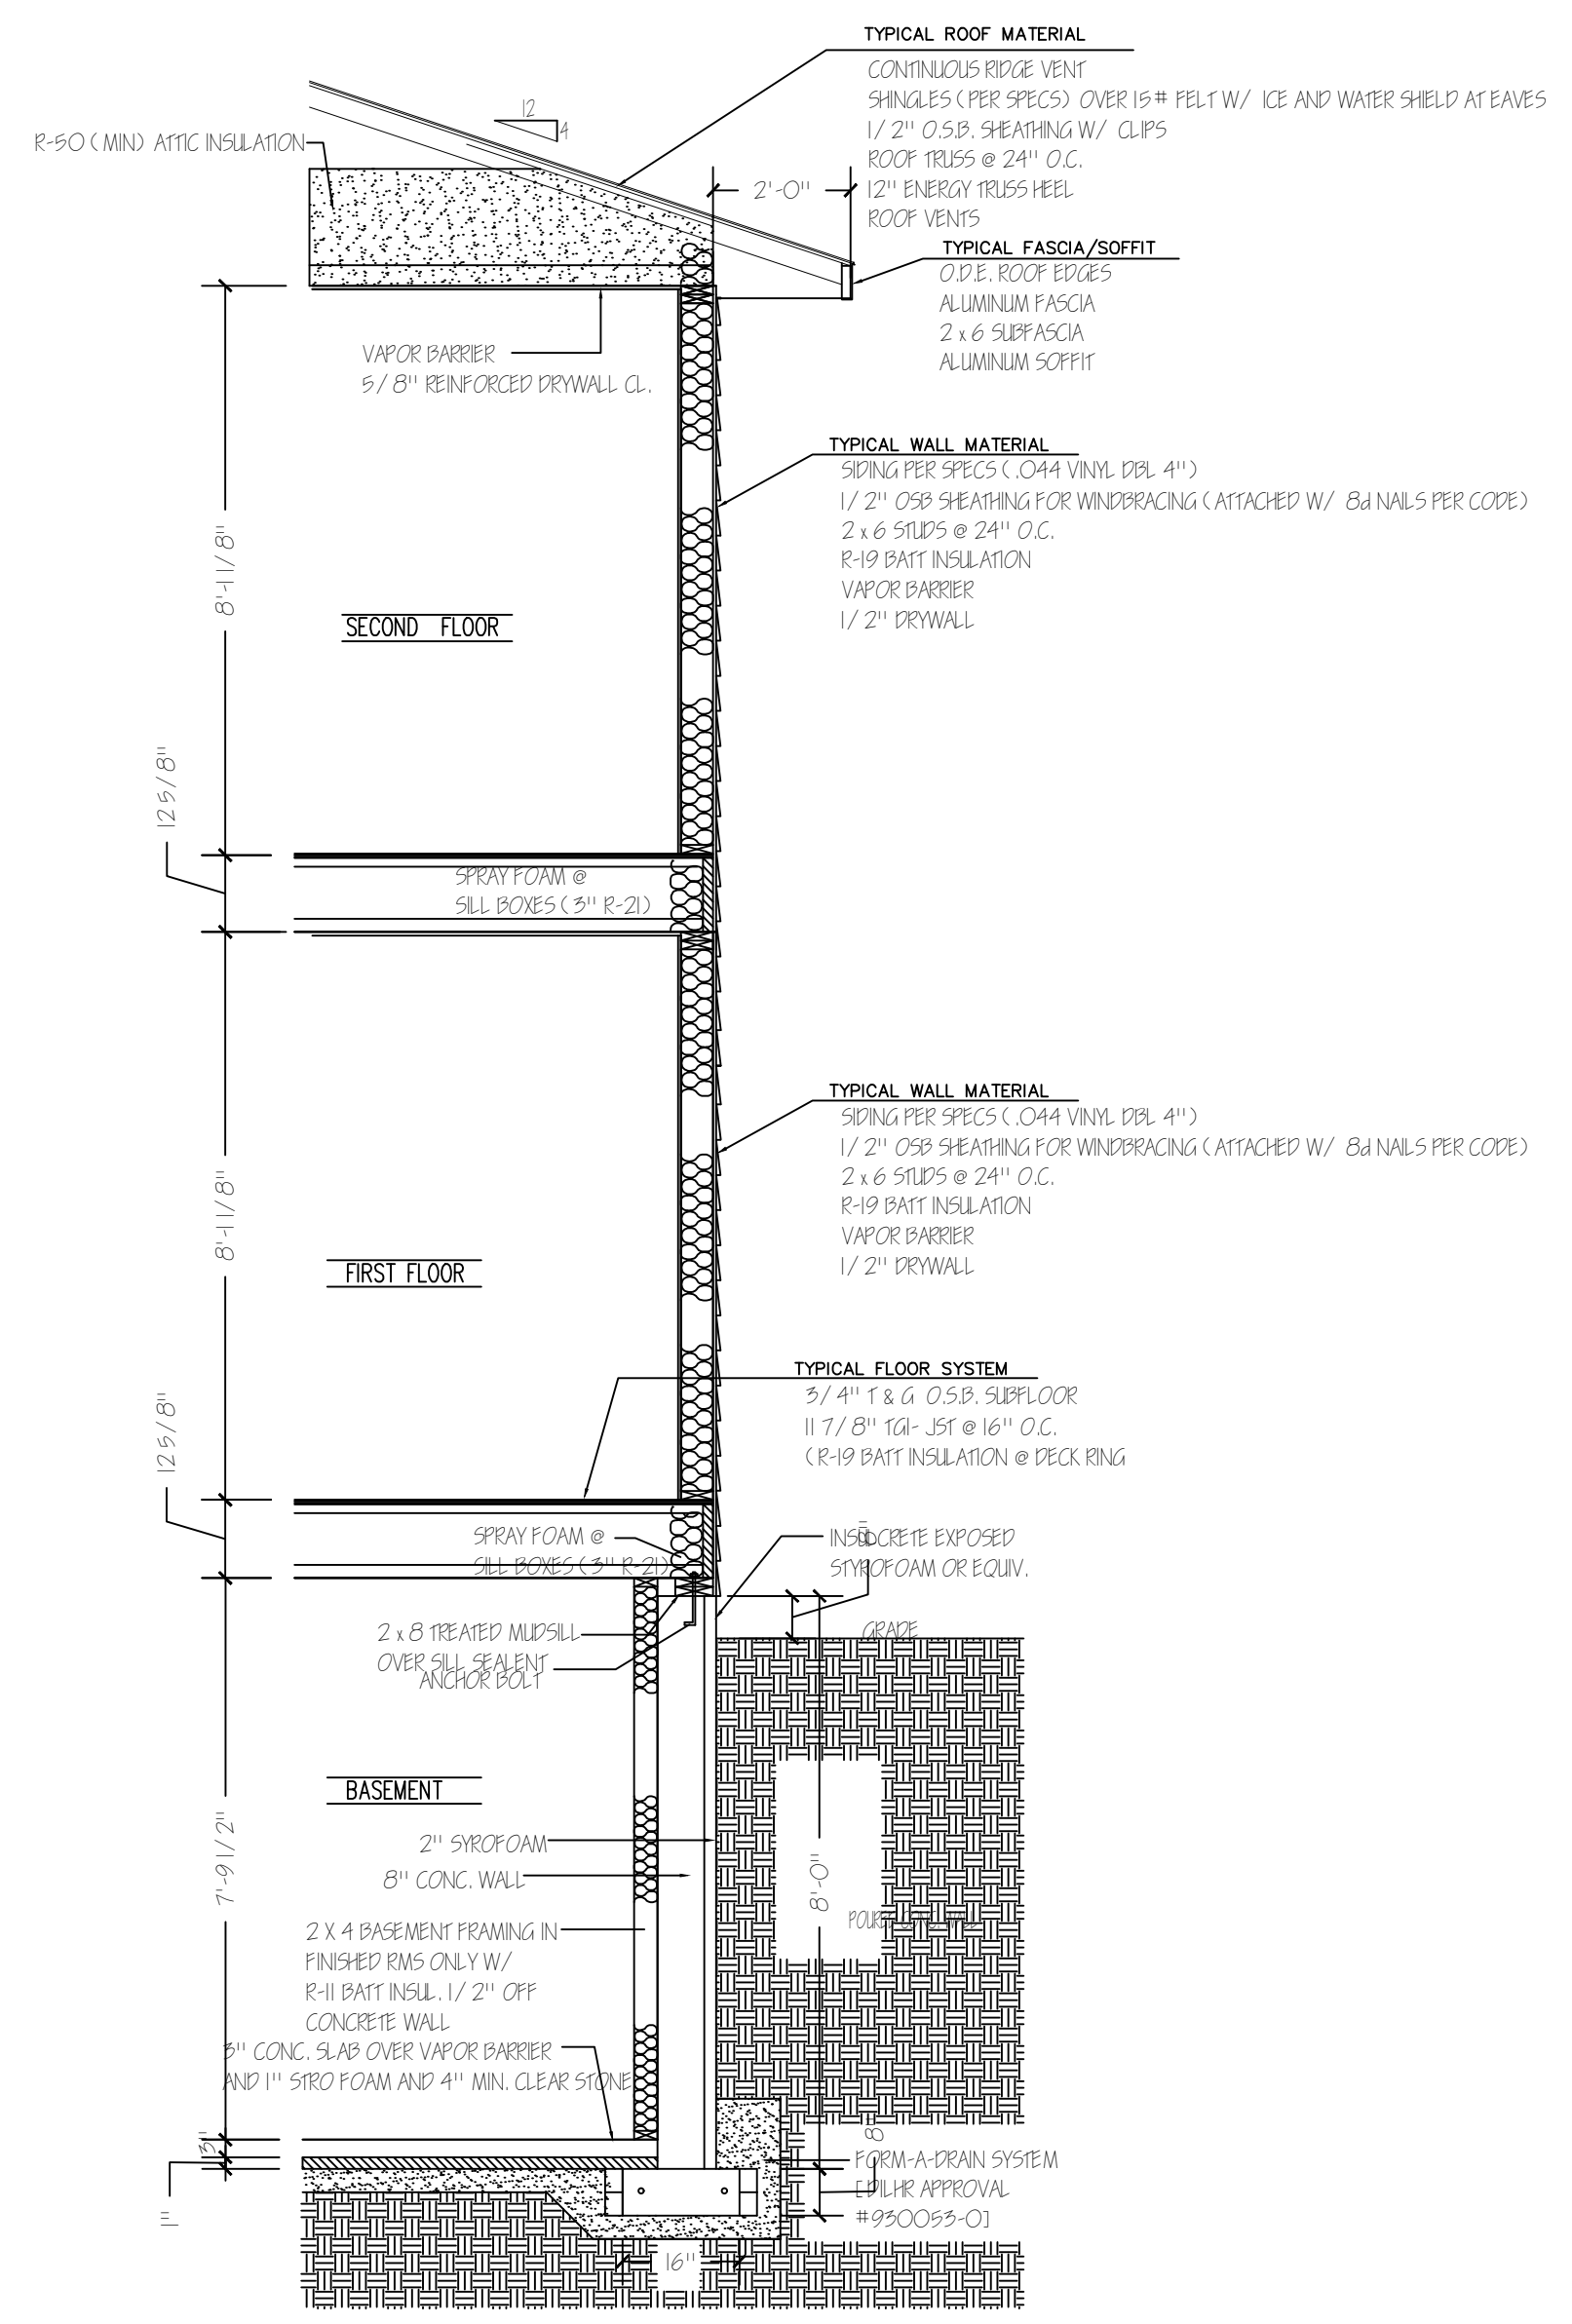

WALL SECTION SCALE = 1/2" = 1'-0"

REVISIONS	BY:		DATE:	
	DESCRIPTION			
CLIENT: HABITAT FOR HUMANITY 4409 VAYLOR WAY	TITLE: DETAILS	DATE: 2/6/23	SQ. FEET:	
	PRINT #:	DRAWN BY: JCOOK	SCALE: 1/4"=1'-0"	PAGE #: 6 OF 9
1014 Fiedler Lane #29 PO Box 256128 Madison, WI 53725-8128				
Habitat for Humanity <i>of Dane County, Inc.</i>				

USE THIS LAYOUT AS A GUIDE

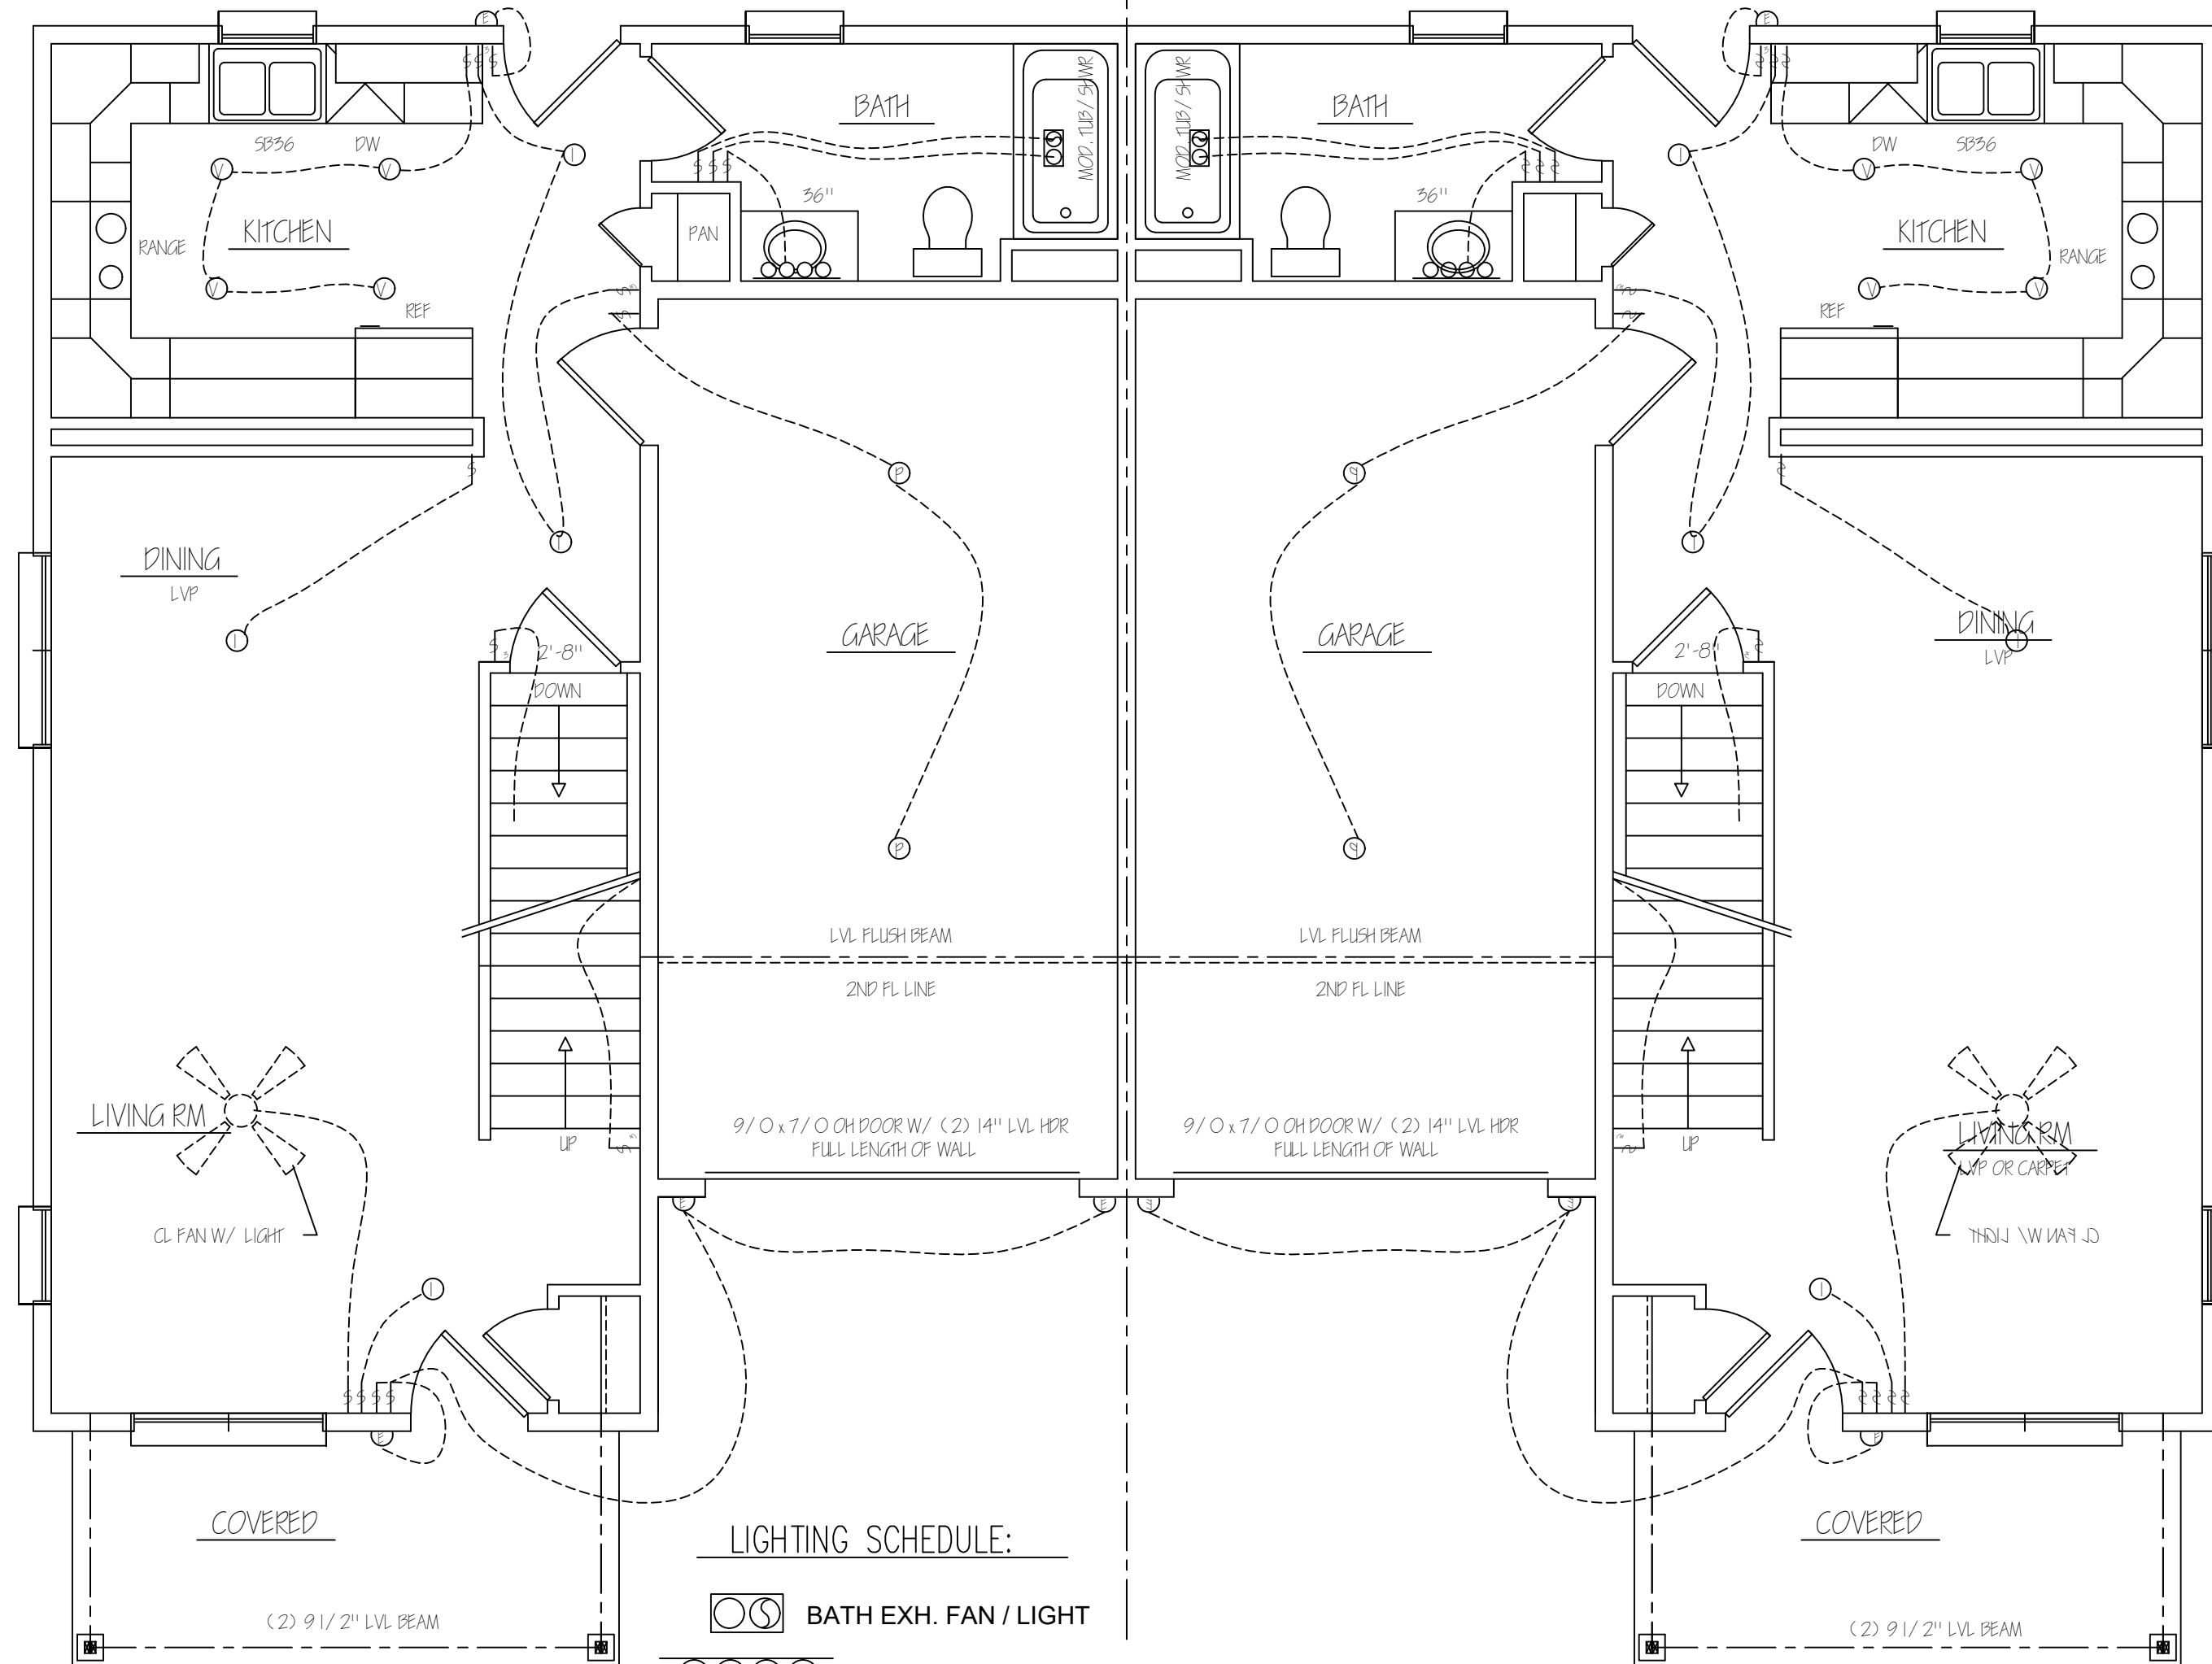

- LIGHTING SCHEDULE:**
- BATH EXH. FAN / LIGHT
 - VANITY LIGHT BAR
 - INTERIOR SCENCE
 - EXTERIOR SCENCE
 - PORCELAIN / KEYLESS BULB HOLDER
 - 1- BULB SURFACE MOUNT
 - VERSI LIGHT (LOW PROFILE FLUSH MOUNT)
 - 3-WAY SWITCH
 - S.P. SWITCH


ALL ELECTRICAL CONTROLS < 48" A.F.F.

REVISIONS	
DATE:	DESCRIPTION







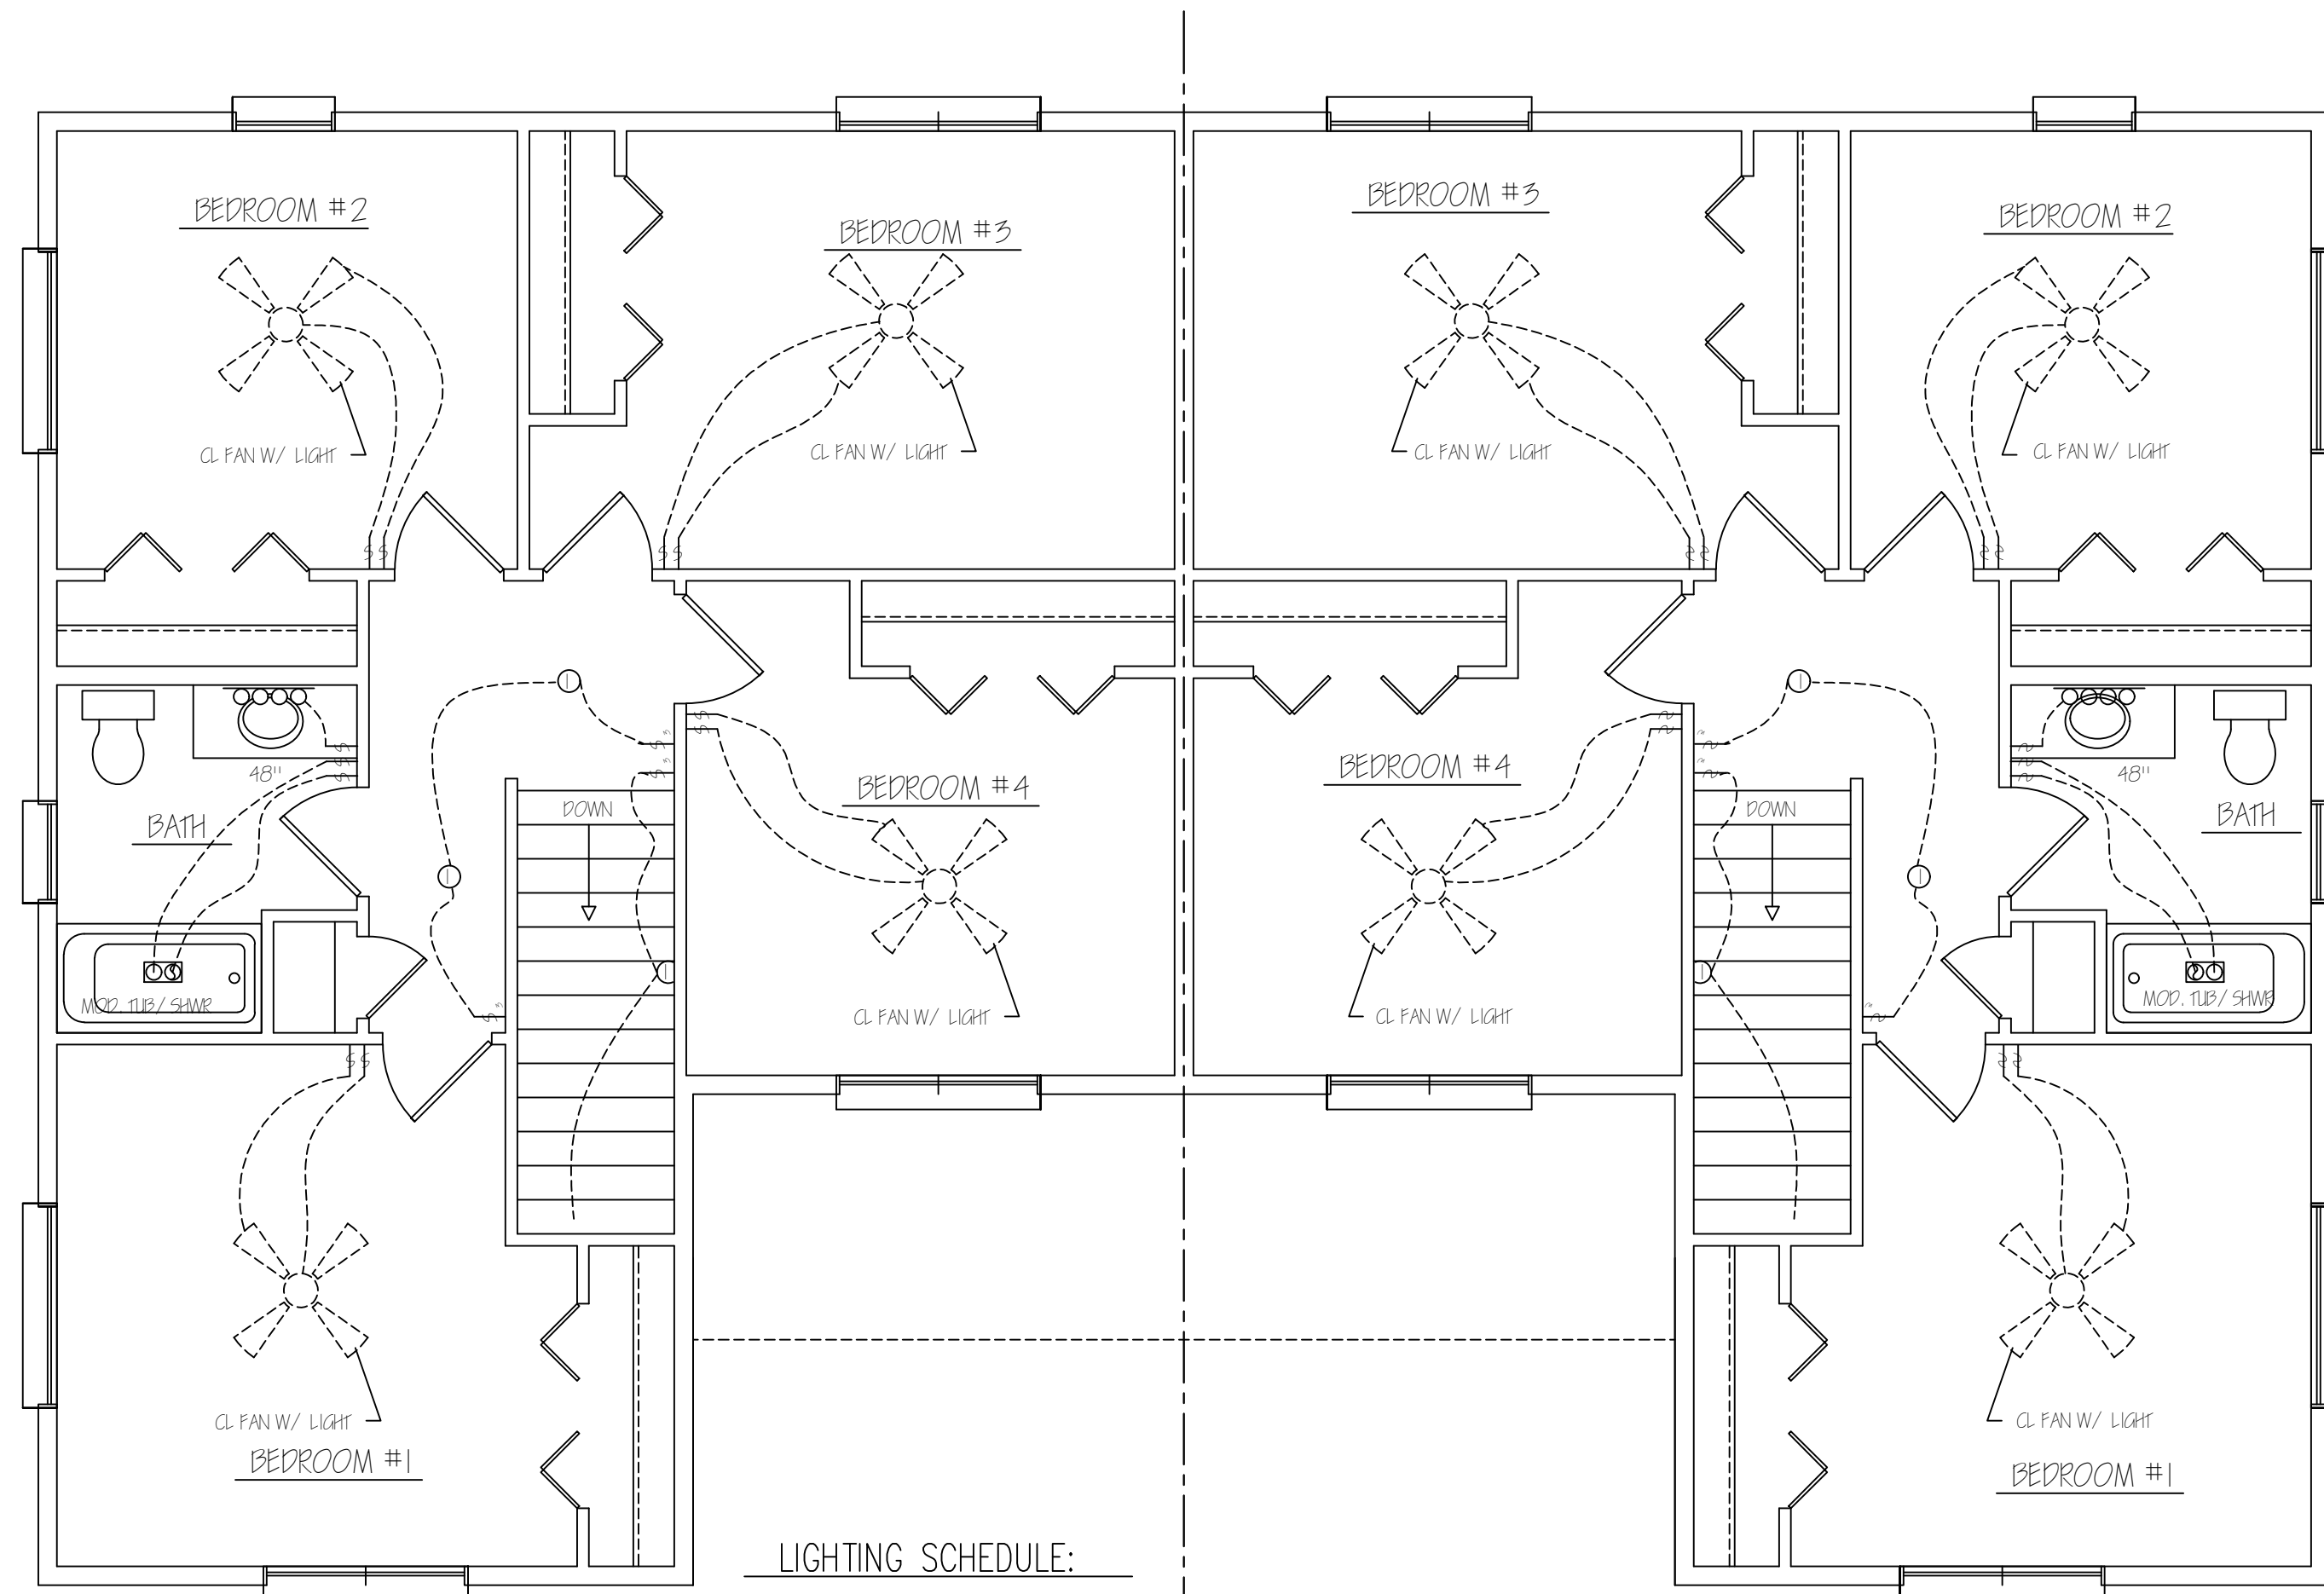


CLIENT: HABITAT FOR HUMANITY 4409 VAYLOR WAY	DATE: 2/6/23	SQ. FEET:	PAGE #: 7 OF 9
TITLE: 1ST FL LIGHTING	SCALE: 1/4"=1'-0"	PRINT #:	
DRAWN BY: JCOOK			

1014 Fiedler Lane #29
PO Box 256128
Madison, WI 53725-8128

USE THIS LAYOUT AS A GUIDE



LIGHTING SCHEDULE:

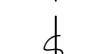-  BATH EXH. FAN / LIGHT
-  VANITY LIGHT BAR
-  INTERIOR SCONCE
-  EXTERIOR SCONCE
-  PORCELAIN / KEYLESS BULB HOLDER
-  1- BULB SURFACE MOUNT
-  VERSI LIGHT (LOW PROFILE FLUSH MOUNT)
-  3-WAY SWITCH
-  S.P. SWITCH

ALL ELECTRICAL CONTROLS < 48" A.F.F.

REVISIONS

DATE:	BY:	DESCRIPTION


CLIENT: HABITAT FOR HUMANITY
4409 VAYLOR WAY

TITLE:	DATE:	SQ. FEET:	PAGE #:
2ND FL LIGHTING	2/6/23		8 OF 9
PRINT #:	DRAWN BY:	SCALE:	PAGE #:
	JCOOK	1/4"=1'-0"	

1014 Fiedler Lane #29
PO Box 258128
Madison, WI 53725-8128

Habitat for Humanity
of Dane County, Inc.

USE THIS LAYOUT AS A GUIDE

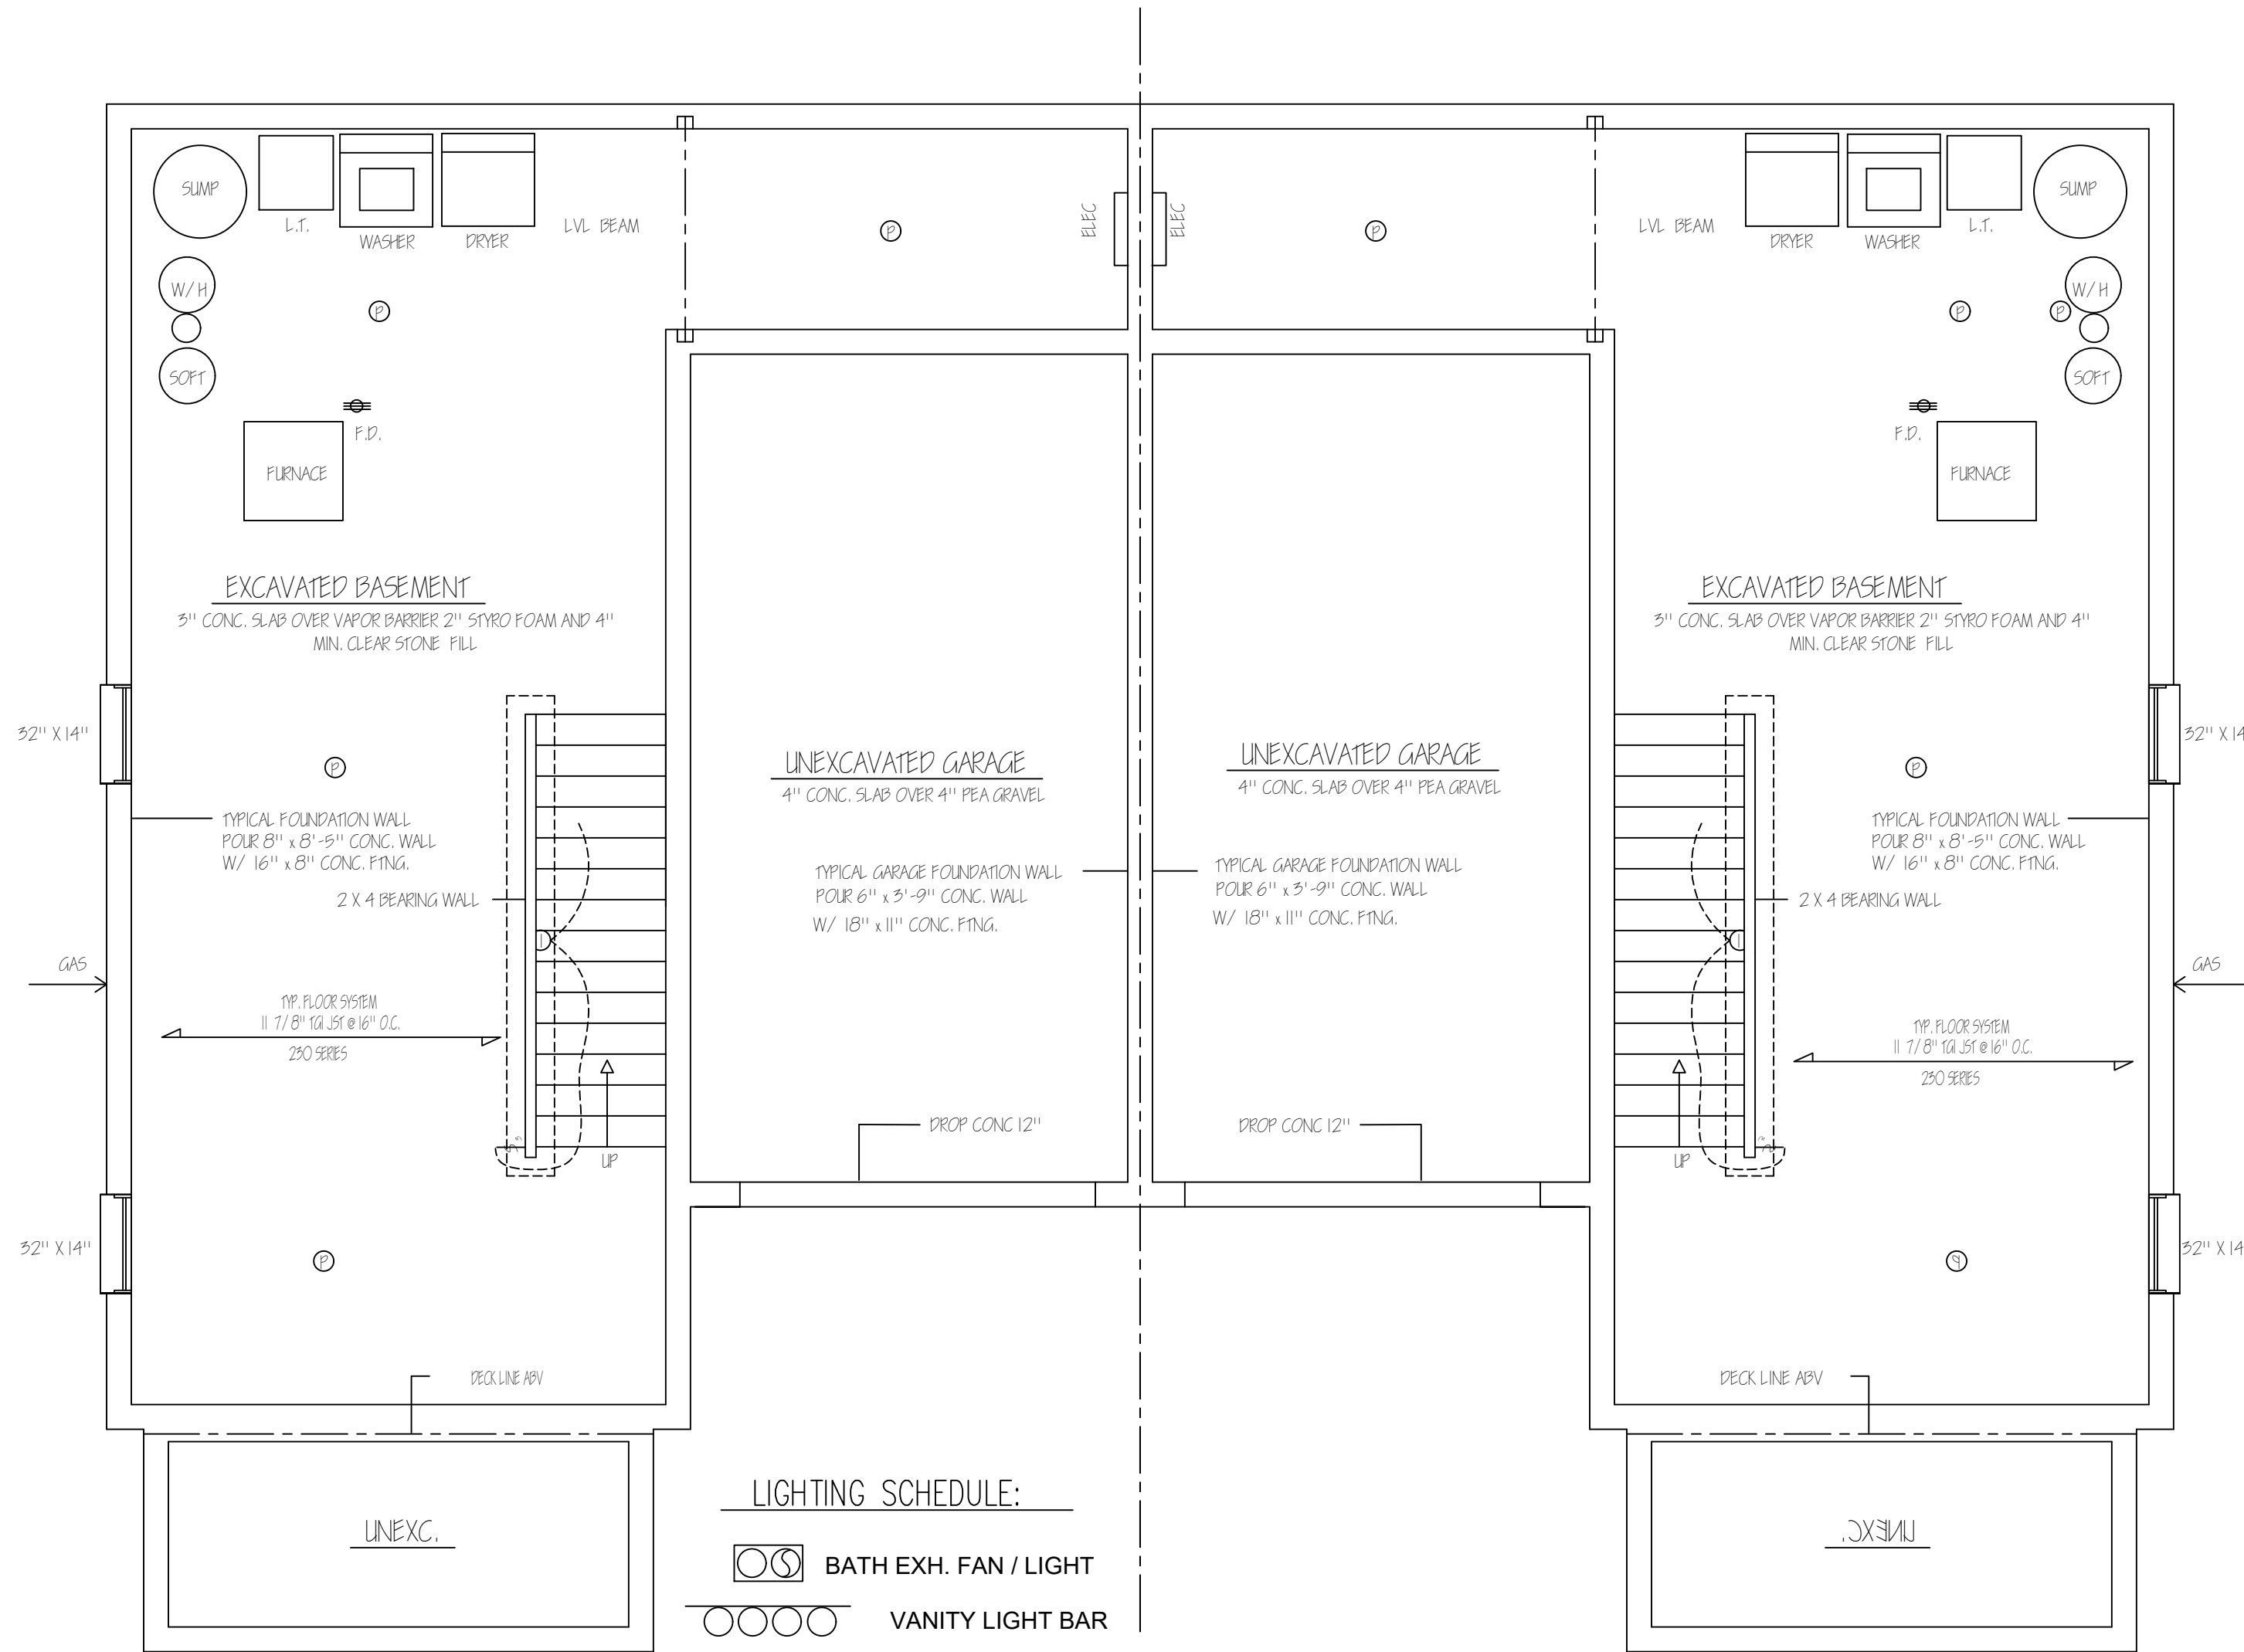

LIGHTING SCHEDULE:

- BATH EXH. FAN / LIGHT
- VANITY LIGHT BAR
- INTERIOR SCNCE
- EXTERIOR SCNCE
- PORCELAIN / KEYLESS BULB HOLDER
- 1- BULB SURFACE MOUNT
- VERSI LIGHT (LOW PROFILE FLUSH MOUNT)
- 3-WAY SWITCH
- S.P. SWITCH

ALL ELECTRICAL CONTROLS < 48" A.F.F.

REVISIONS

DATE:	BY:	DESCRIPTION

CLIENT: HABITAT FOR HUMANITY
4409 VAYLOR WAY

TITLE: BASMENT LIGHTING	SQ. FEET:	PAGE #:
DATE: 2/6/23		9 OF 9
SCALE: 1/4"=1'-0"		
DRAWN BY: JCOOK		
PRINT #:		

1014 Fiedler Lane #29
PO Box 256128
Madison, WI 53725-8128

Habitat for Humanity
of Dane County, Inc.